


**LICENSING ACT 2003**

RAW BRICK  
11 KILBURN BRIDGE  
KILBURN HIGH ROAD  
LONDON  
NW6 6HT

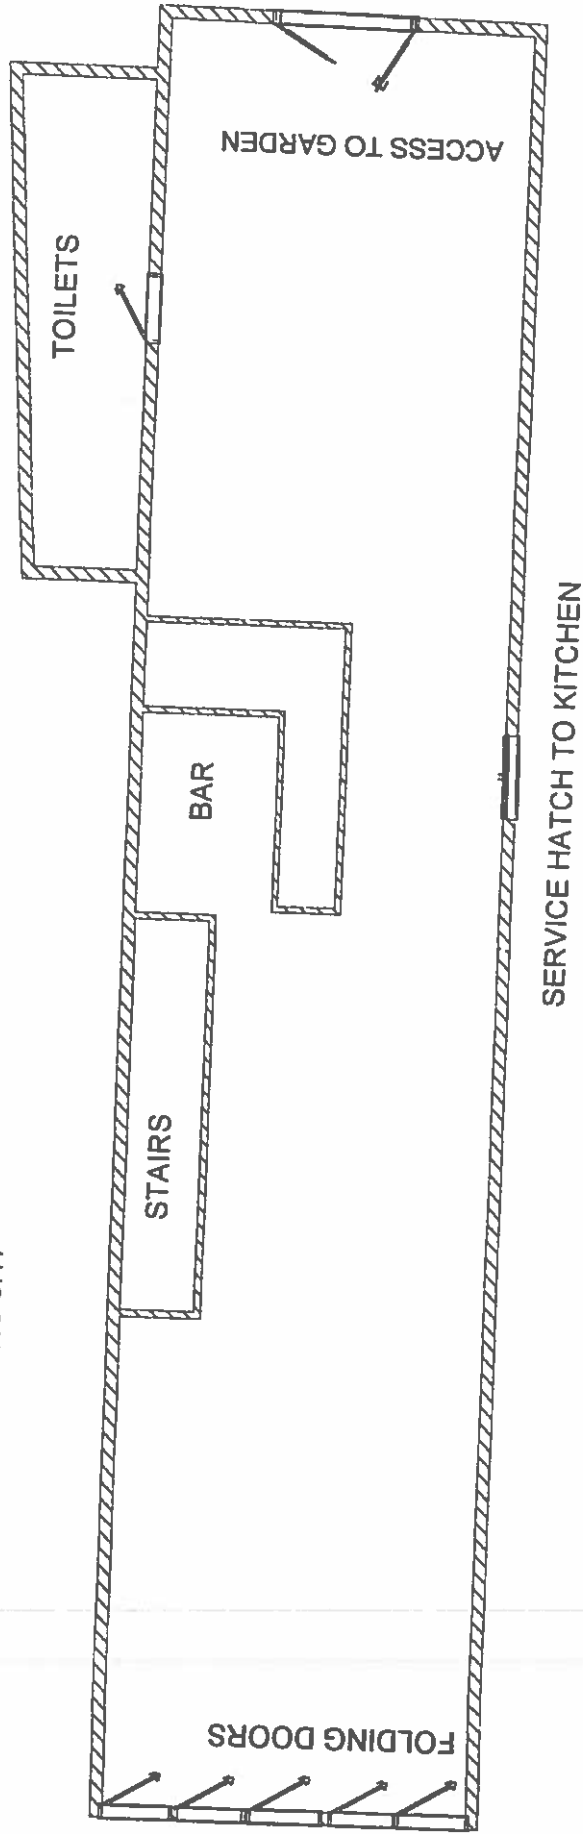

RAW BRICK  
Ground floor  
05/10/2010  
1 : 100

Visual Architecture  
FCON