


Appendix 3 - Stopping Up Order Plan

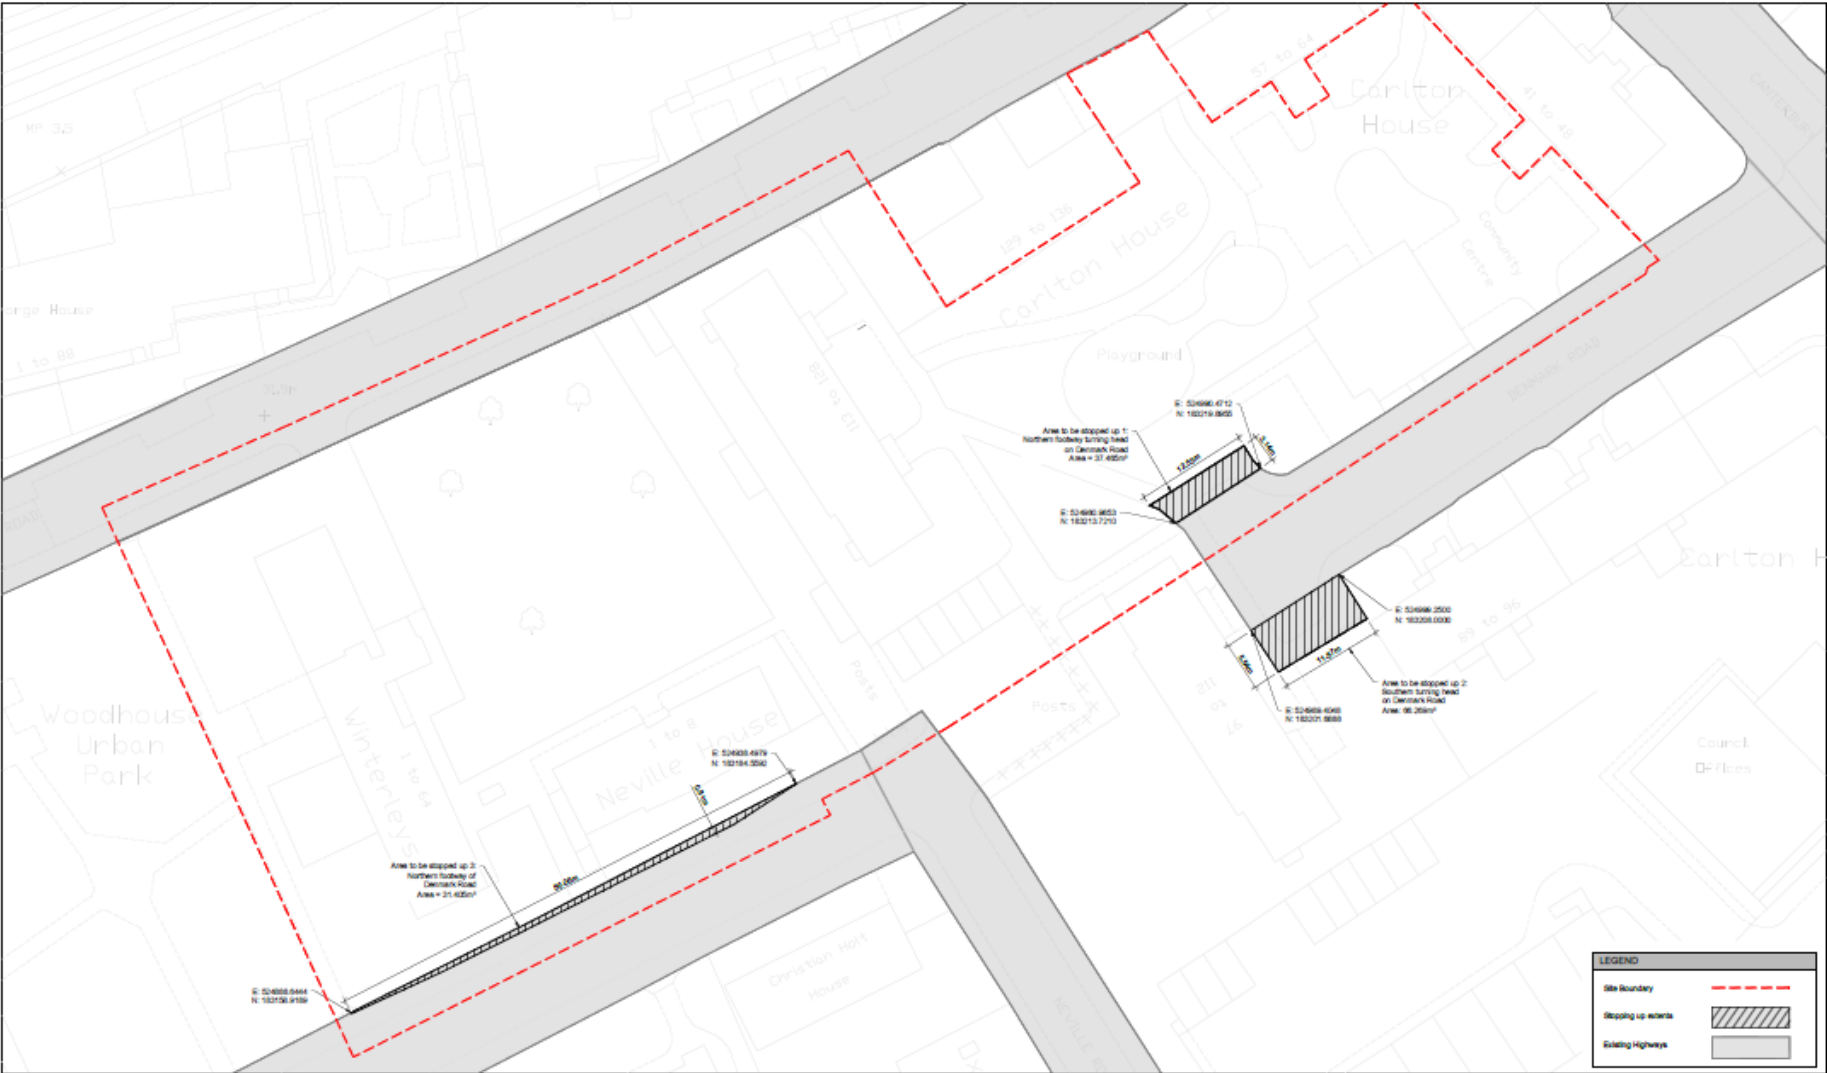

Notes :

1. This drawing is to be read in conjunction with all relevant Architects' Engineers and specialist drawings and specifications.
2. Do not scale from this drawing in either paper or digital form. Use written dimensions only. To check that this drawing has been printed to the intended scale this bar should be 50mm long @ A1 or 250mm long @ A3 measured at a scale of 1:1.
3. Health & Safety: All specific drawing notes are to be read in conjunction with the project "Information Pack" and "Site Rules".



No	Date	Drawn	Eng	Amendment
6	23/07/20	AB	AB	Issued for Approval
5	03/07/20	AB	AB	Issued for Approval
4	03/07/20	AB	AB	Issued for Approval
3	03/07/20	AB	AB	Issued for Approval
2	03/07/20	AB	AB	Issued for Approval
1	03/07/20	AB	AB	Issued for Approval

NWCC
SOUTH KILBURN, NW6 5DU

STOPPING UP PLAN

FOR APPROVAL
NOT FOR CONSTRUCTION

Drawn: AB
Scale: 1:250 at A1
Drawing No: 28950 / 10251
Date: 06/07/20
NWCC_PAM_00_81_DR_C_10251

Eng: AB
Scale: 1:500 at A3
Date: 06/07/20
NWCC_PAM_00_81_DR_C_10251

PRICE & MYERS
Consulting Engineers
37 Alfred Place London WC1E 7DP
T: 020 7551 5125 F: 020 7462 1350
E: mail@pricemyers.com www.pricemyers.com