
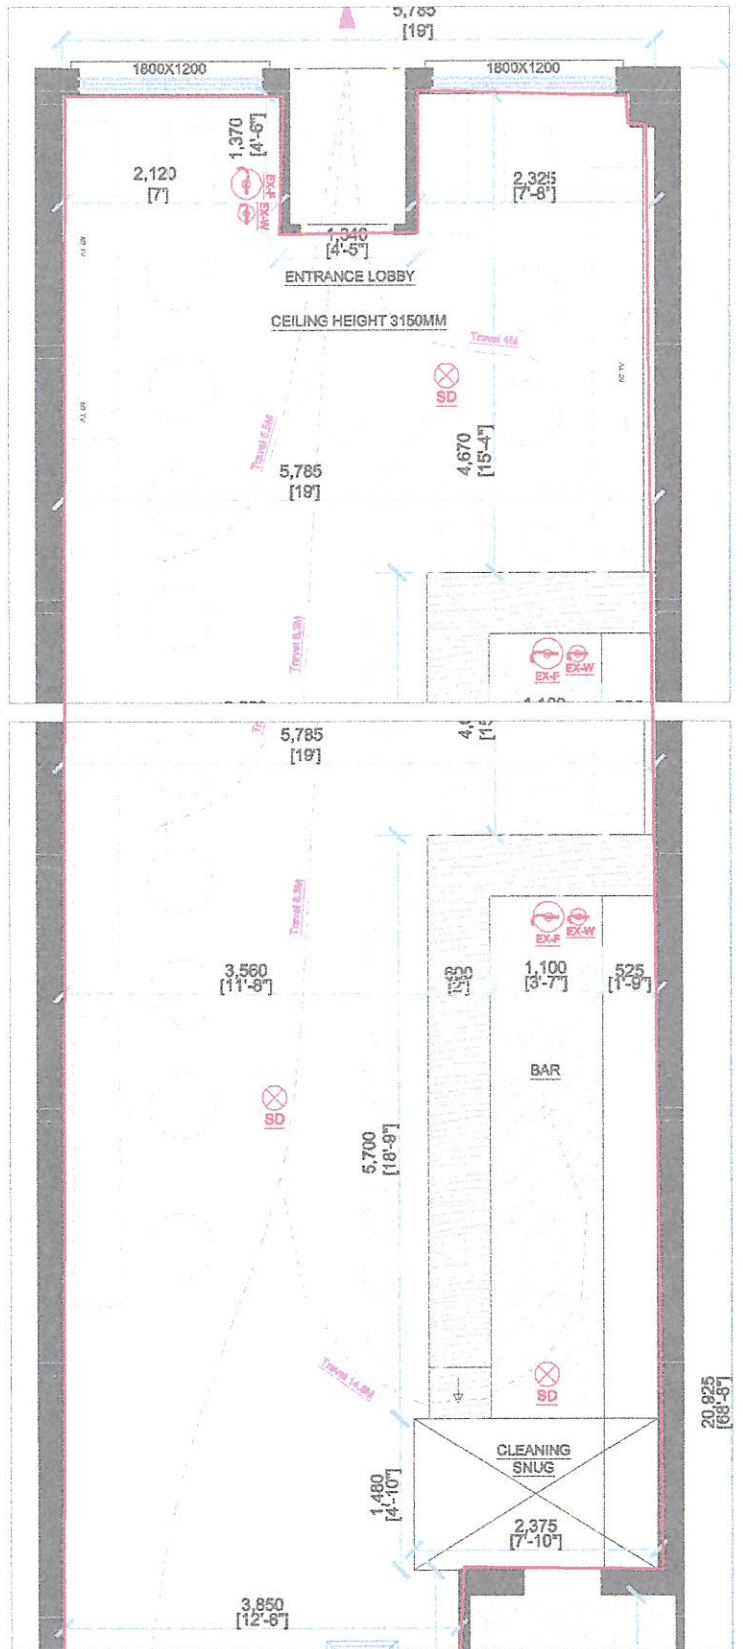


A3 Sheet

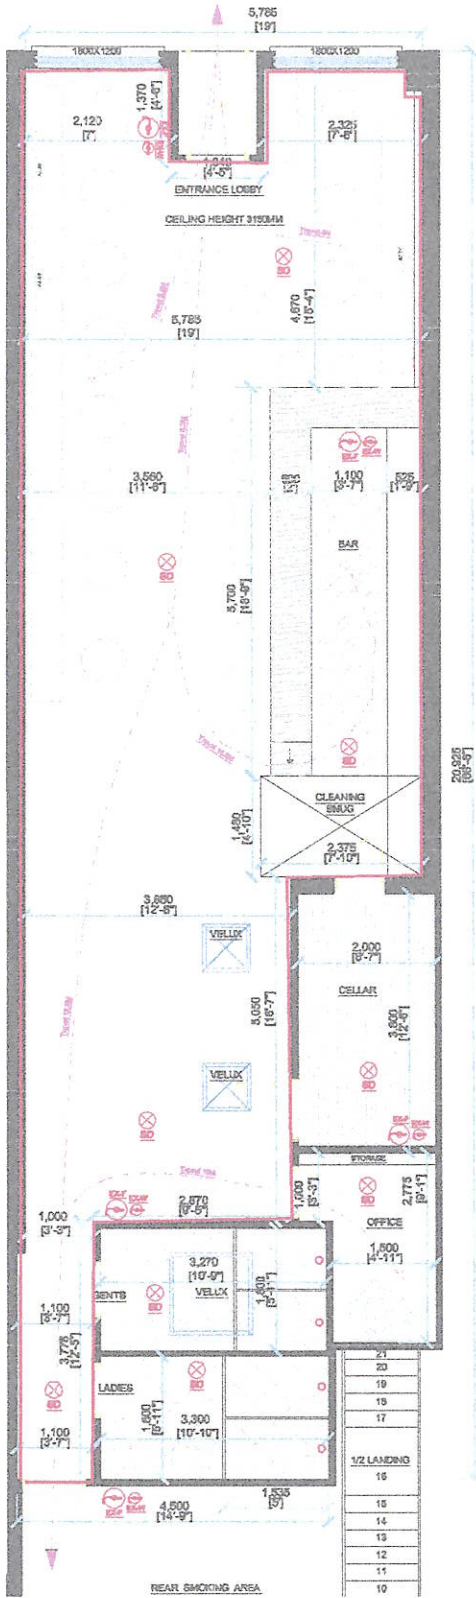

Standard Instructions:

1. The Main contractor, sub-contractor or supplier shall:
 - a) Verify all dimensions on site and immediately report to the Architect any discrepancies between the drawings or divergences between the drawings or before putting the work concerned in hand, fabricating the work or preparing shop drawings.
 - b) Work to figured dimensions only except where full size details are provided.
 - c) Not vary any work shown on the drawings without obtaining prior approval from the architect.
 - d) Be responsible for requesting from the Architect, any additional information required.
 - e) Supply to the Architect all shop drawings, illustrations, specifications, etc. of all specialist work to be incorporated in the main contract work.
 - f) Immediately inform the Architect if any work shown on the drawings is not in accordance with the relevant codes of practice recognised throughout the industry and also the relevant Building Regulations.
 - g) Immediately notify the Architect, Quantity of the effect upon the programme and cost of any alterations to the proposed works shown on this drawing.
2. This drawing supersedes all previous issues of the same Drawing number with earlier revision suffix.
3. This drawing is the copyright of PS & Associates, and must not be disclosed to anyone without prior agreement.

01	Original	PS
02	Revision 2	PS

Rev.	Description	Date	By
01	PS	08/02/2017	Scale 1:50
02	PS	Check'd by: PS	
03	PS	Project No.: 001	

Drawing Title:
LICENSING LAYOUT

Project:

Sally's Bar

Client:

- Key:
- SD smoke detector
 - EXF extinguisher foam
 - EXW extinguisher water
 - Area for licensable activities