

Grand Union Phase 2

© COPYRIGHT
The copyright in this drawing is vested in Sheppard Robson and no license or assignment of any kind has been, or is, granted to any third party whether by provision of copies or originals or otherwise unless agreed in writing.

DO NOT SCALE FROM THIS DRAWING
The contractor shall check and verify all dimensions on site and report any discrepancies in writing to Sheppard Robson before proceeding work.

FOR ELECTRONIC DATA ISSUE
Electronic Data / drawings are issued as "read only" and should not be interrogated for measurement. All dimensions and levels should read, only from those values stated in text on the drawing.



REV.	DATE	AMENDMENT
P01	07/05/20	Issued For Information

KEYPLAN

CLIENT

St. George West London Ltd.

SHEPPARD ROBSON

77 Parkway Camden Town London NW1 7PU
T: +44 (0)20 7504 1700 E: enquiries@sheppardrobson.com

PROJECT
Grand Union

SCALE@A1	DATE	ORIGINATOR	CHECKED	AUTHORISED
1 : 1250	07/05/20	BL	NH	NH


Illustrative Masterplan

Stage 1

STATUS	PURPOSE FOR ISSUE	SR NO.
S2	Information	6469
DRAWING NO.	REV.	
NGU · SRO · ZZ · XX · DR · A · SK003	P01	

Grand Union Phase 2

River Brent

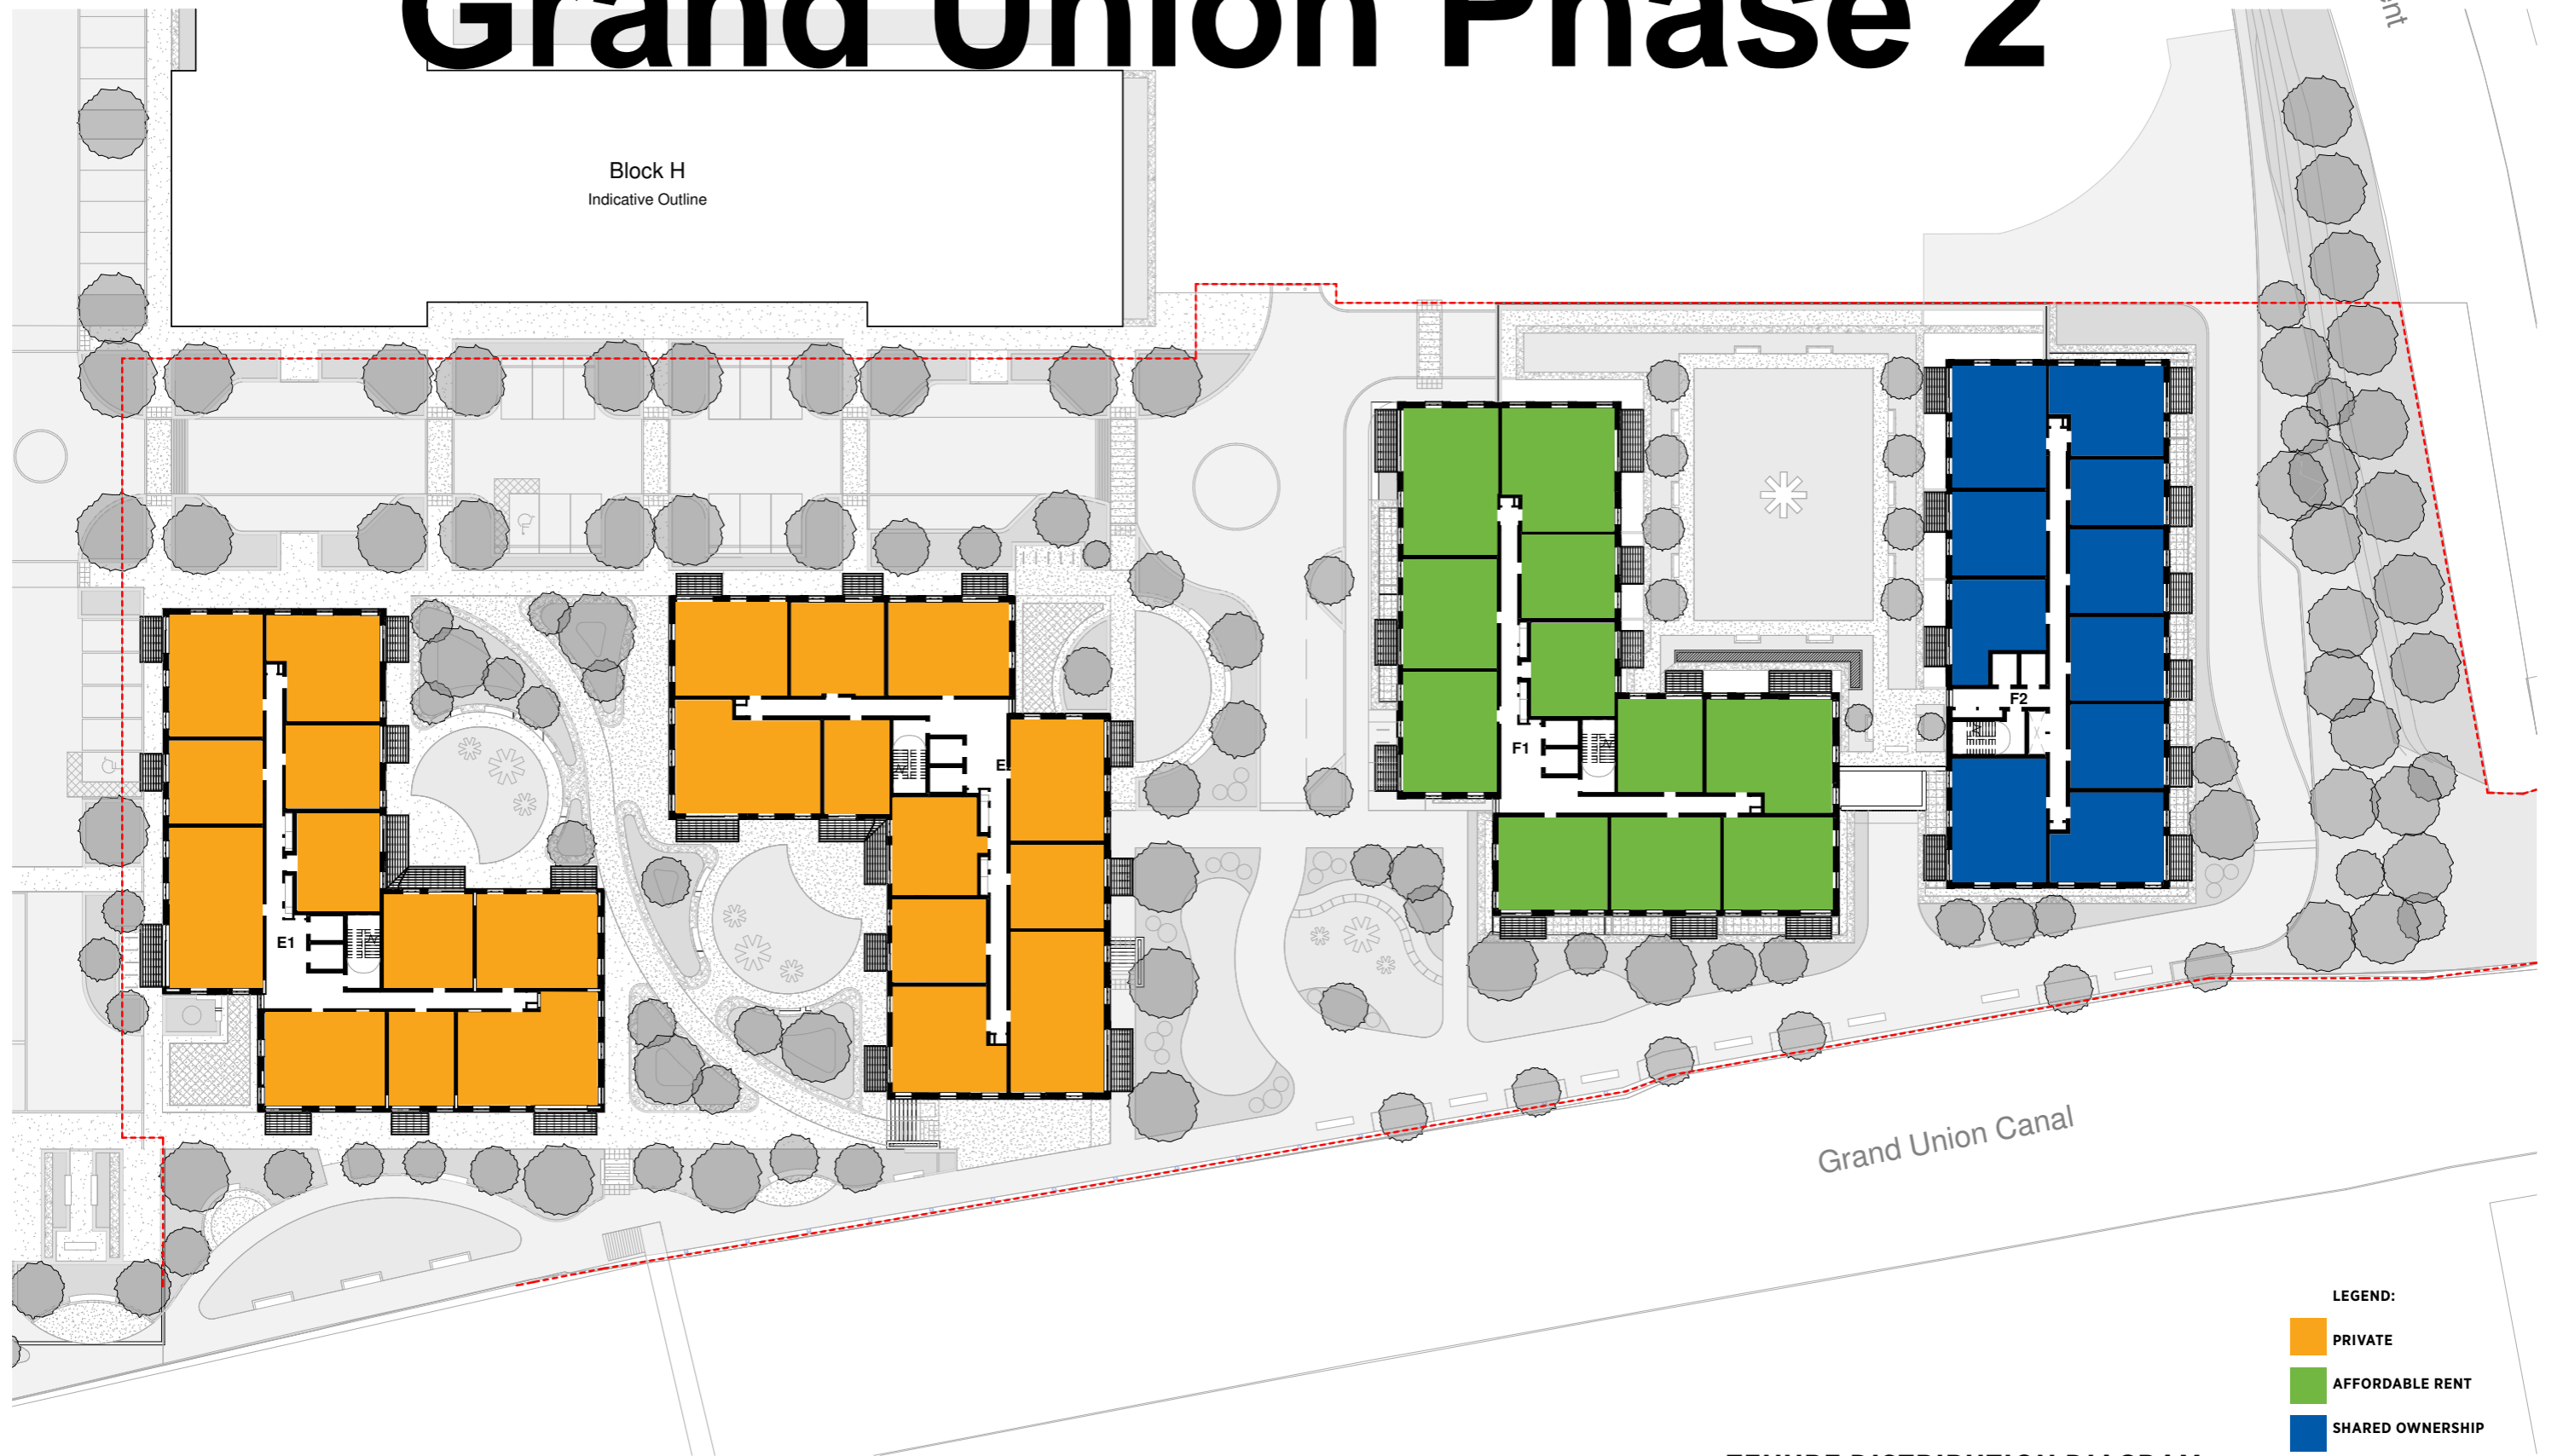


TENURE DISTRIBUTION DIAGRAM

- LEGEND:**
- PRIVATE
 - AFFORDABLE RENT
 - SHARED OWNERSHIP

WIP

© COPYRIGHT
The copyright in this drawing is vested in Sheppard Robson and no license or assignment of any kind has been, or is, granted to any third party whether by provision of copies or originals or otherwise unless agreed in writing.
DO NOT SCALE FROM THIS DRAWING
The contractor shall check and verify all dimensions on site and report any discrepancies in writing to Sheppard Robson before proceeding work.
FOR ELECTRONIC DATA ISSUE
Electronic Data / drawings are issued as "read only" and should not be interrogated for measurement. All dimensions and levels should read, only from those values stated in text, on the drawing.

REV.	DATE	AMENDMENT

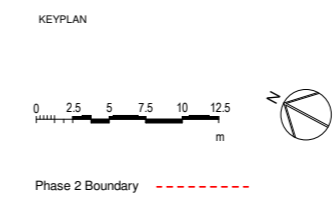

CLIENT
St. George West London Ltd.

SHEPPARD ROBSON
77 Parkway Camden Town London NW1 7PU
T: +44 (0)20 7504 1700 E: london@sheppardrobson.com

SCALE@A1	DATE	ORIGINATOR	CHECKED	AUTHORISED
1 : 250	09/23/19	JM	PW	NH

PROJECT
Grand Union Phase 2A
General Arrangement Plot E & F
Typical Floor for diagram

STATUS	PURPOSE FOR ISSUE	SR NO.	DRAWING NO.	REV.
Information			SRO-BEF-05-DR-sk507	