


100

- KEY:**

1.111 HIGH FENCE IN-A-BAG

www.steergroup.com

701-209-8600

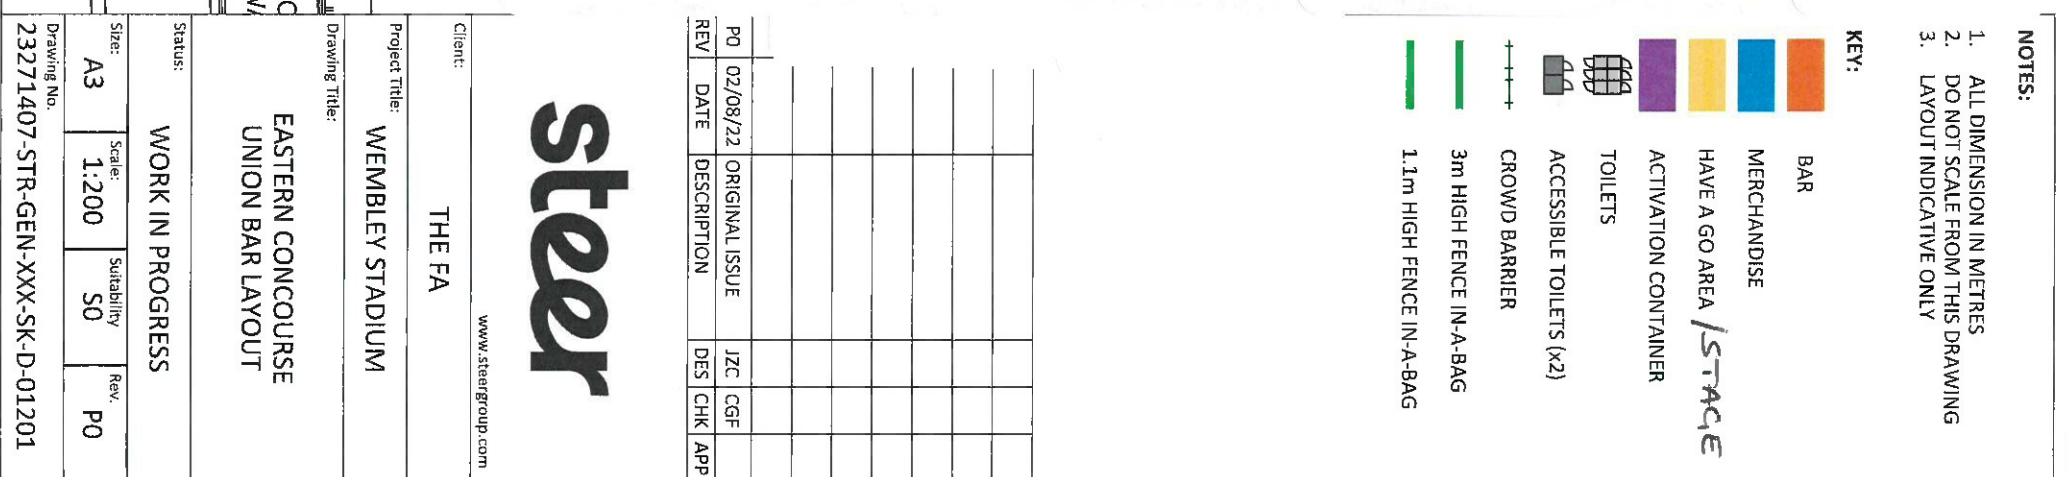

www.steergroup.com

Project Title: **WEMBLEY STADIUM**

Drawing Title:

Status: **WORK IN PROGRESS**

Size:	Scale:	Suitability	Rev.
A3	1:200	S0	P0

Drawing No. 23271407-STR-GEN-XXX-SK-D-01201