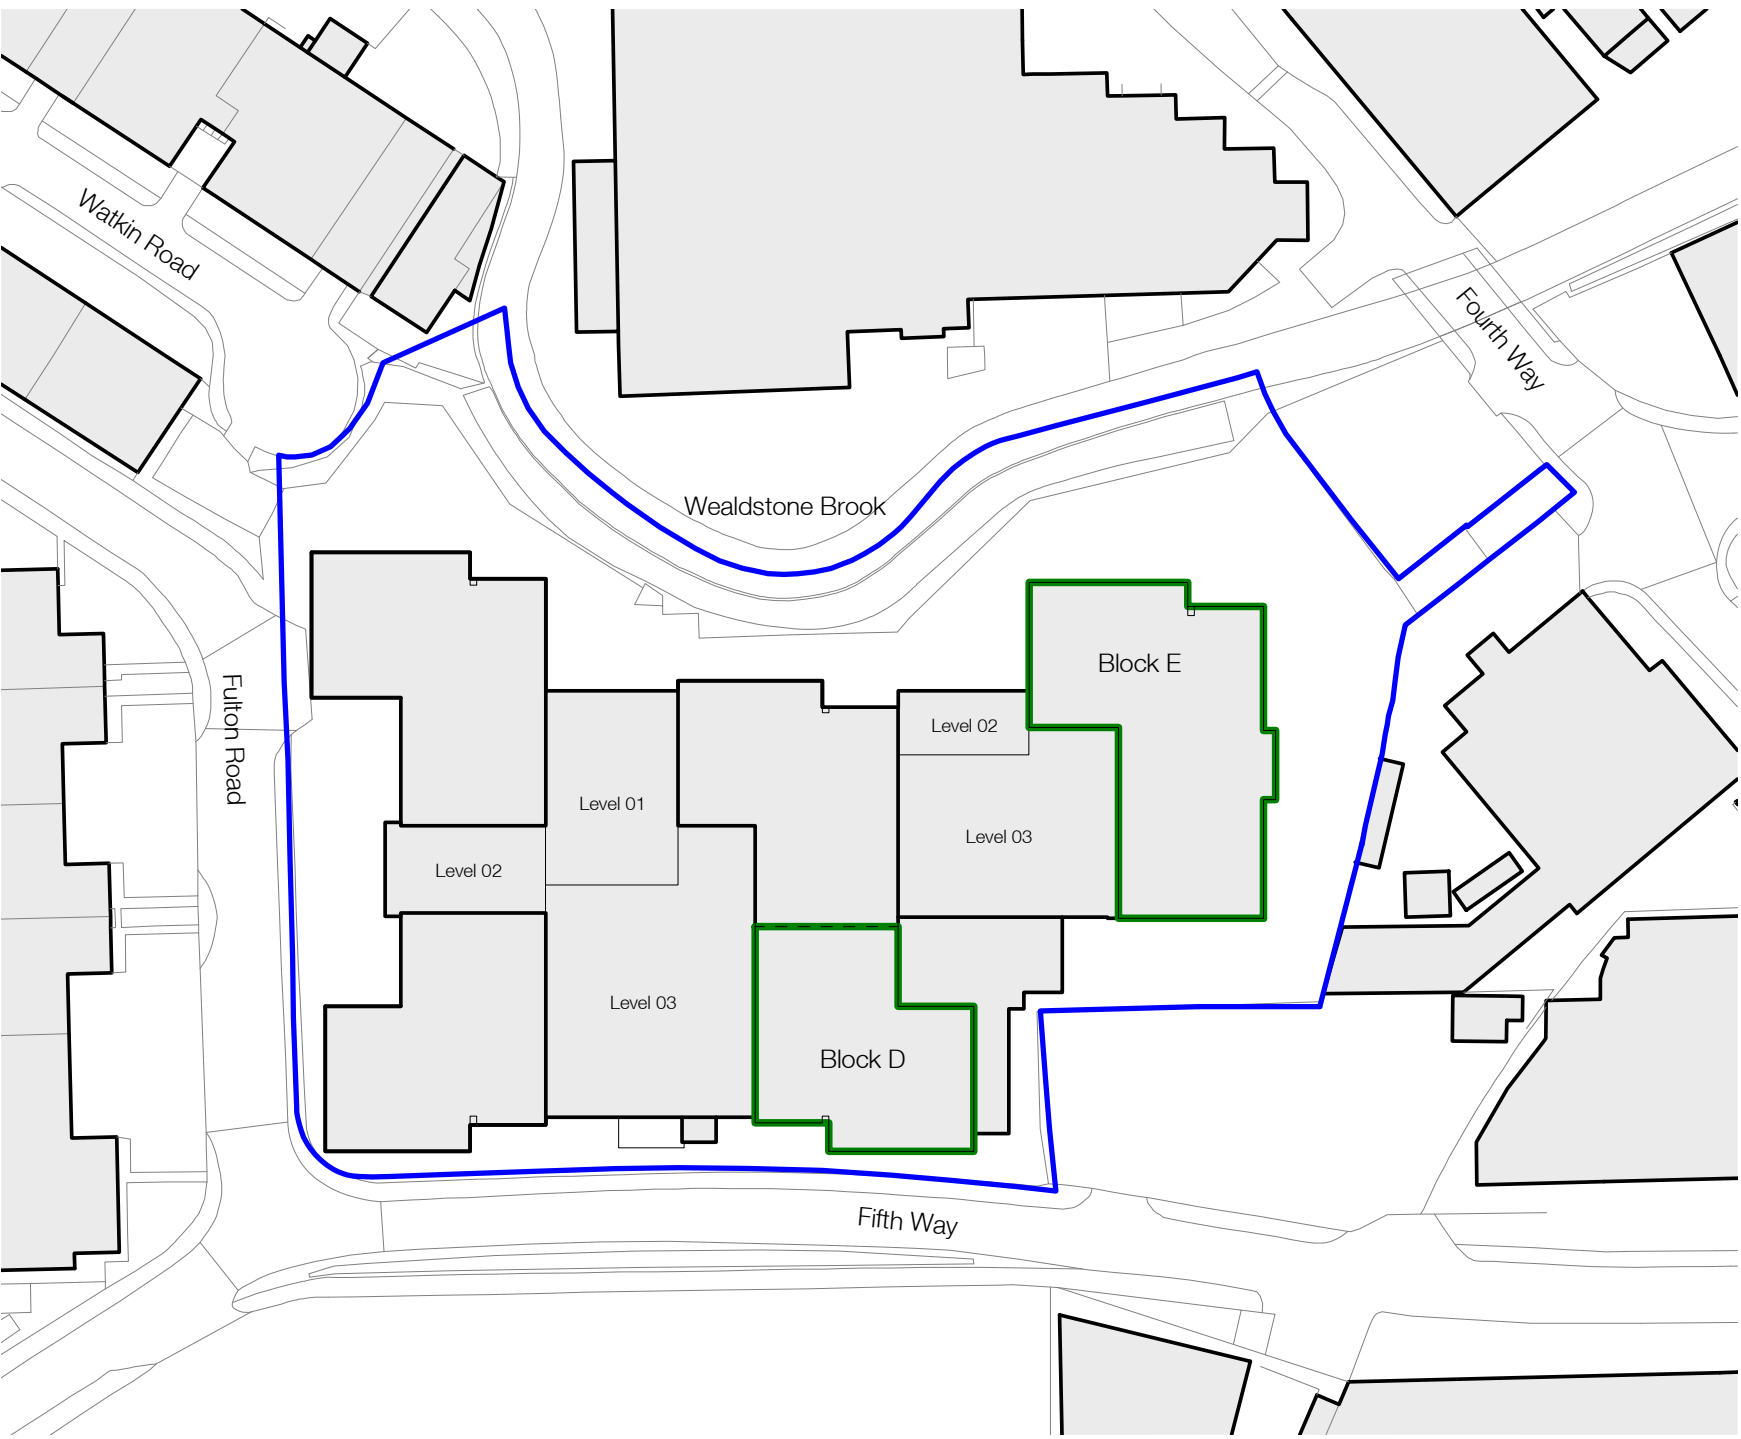


P3	Updated following client comments	ASM	AHM	01/11/22
P2	Updated following client comments	ASM	AHM	24/10/22
P1	First Issue	DPR	AHM	11/08/22

Rev	Description	Drawn	Checked	Date
-----	-------------	-------	---------	------

Suitability
Issued for Information

Project
Regal Wembley Limited
Fulton Road - Ground & Podium Internal Layouts
The Waterside, Fulton Road, Wembley

Drawing Title

Block D and E Building Plan

Drawing Number

Project ID Origin Zone Level Type Role Number
FTRD-RYD-YY-00-D-A-99-0002

Project Number	Scale at A4	Status	Revision
10748:00	1 : 1000	S2	P3