


FLAT ROOF

EXIL

STEEL WALK WAY

FLAT ROOF

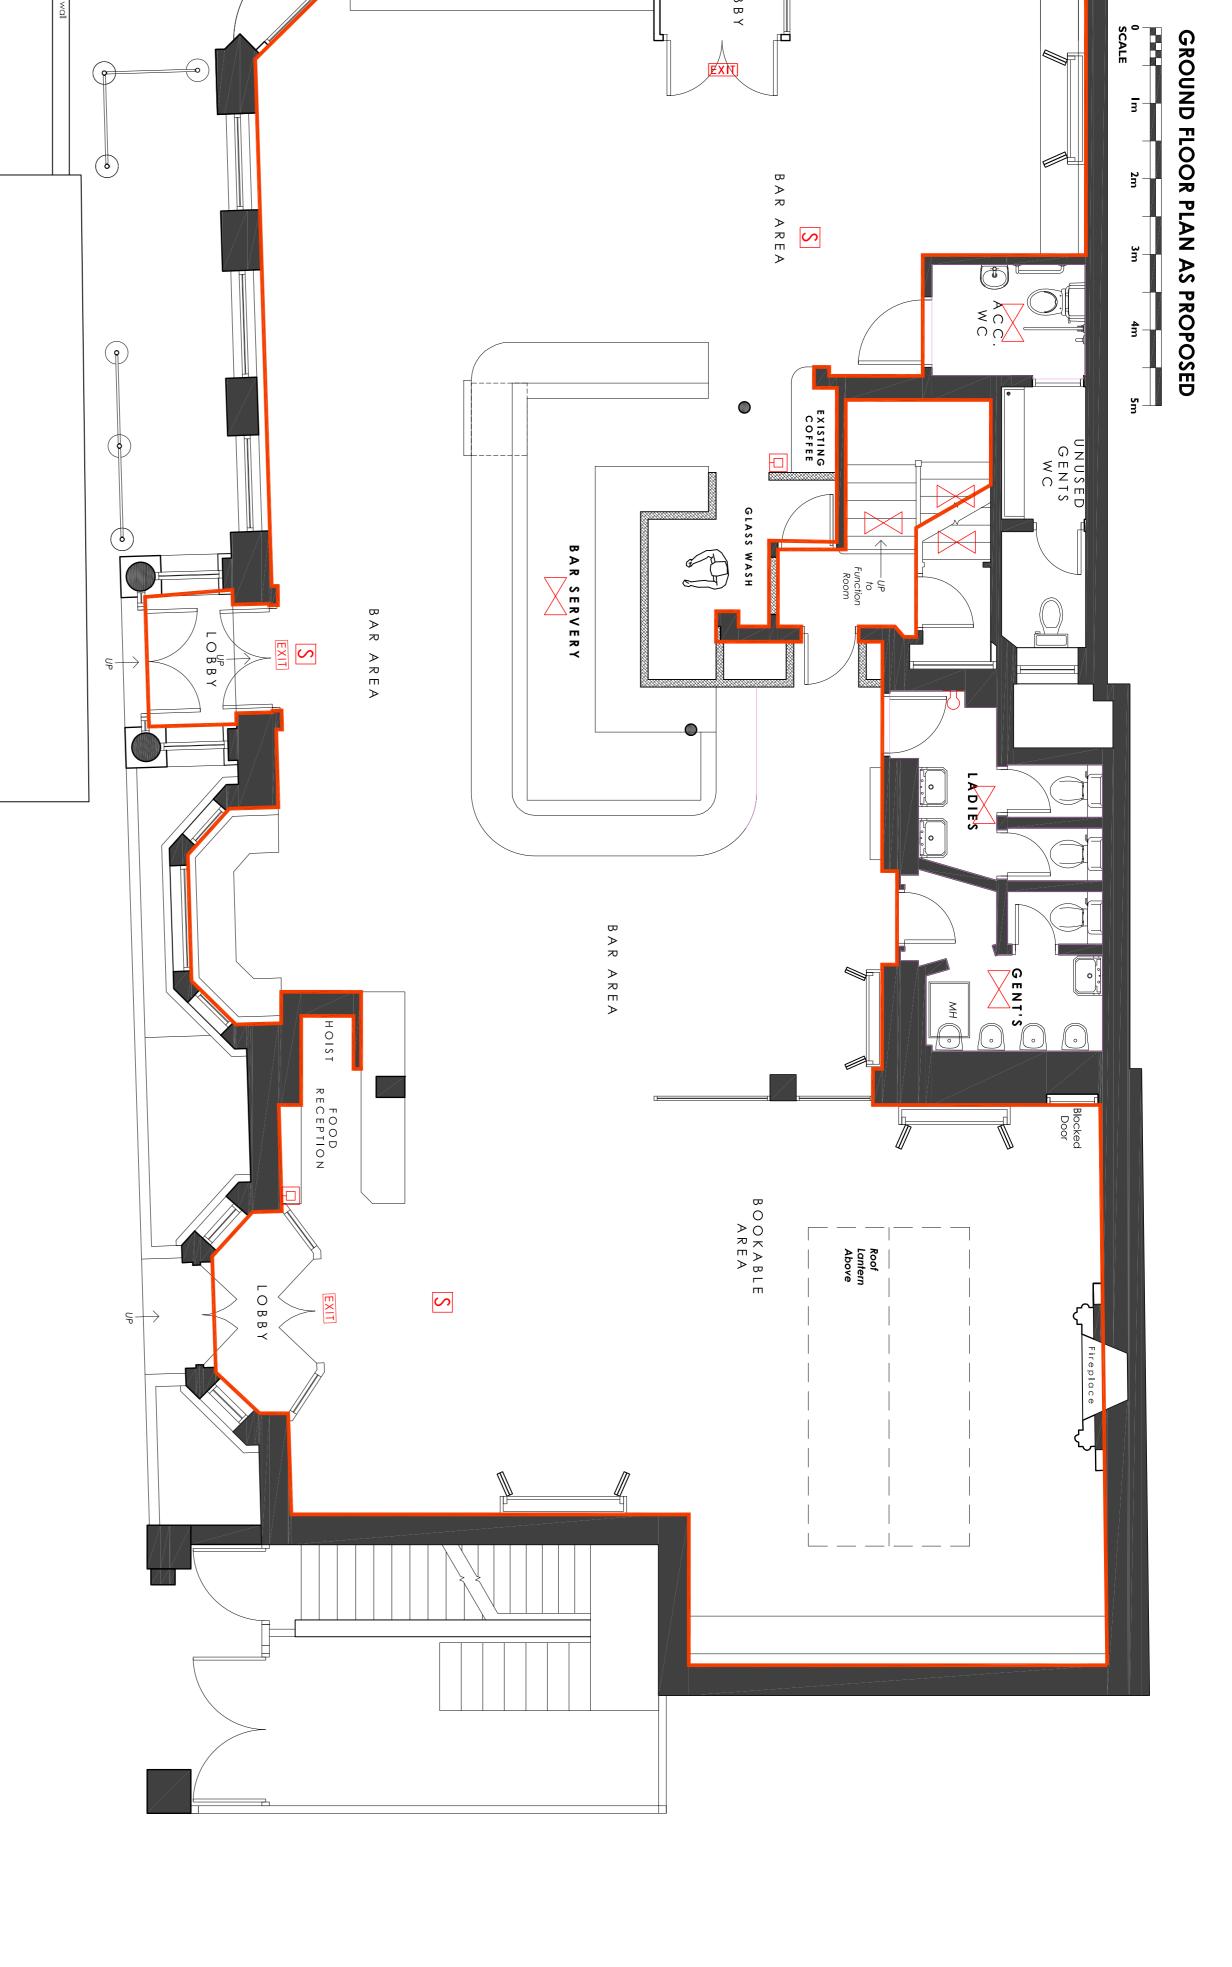

M A I N E N T R A N C E

LØ B

BARREL DROP

<b>♥</b> @inventiveda	office@inventiveda.com • www.inventiveda.com	00161 428 0310						
SCALE	a.com DRAWN						Rev	
LE 1:50@A1 REV.	LM DATE	PR GF & FF	3/5 Kilburn High Rd, London NW6 7QB	GRE	Stockp		Description	
	JUNE 23		NW67QB	E Z	57 Sta oort, Gr	ARCHITE		
22105 - 502	₽	LICENSING PLAN	n Rd, Lor 7QB	GREENE KING	57 Station Road, Cheadle Hulme Stockport, Greater Manchester SK8 7AA Company Reg No: 9251414	INVENTIVE DESIGN ASSOCIATES ARCHITECTURE & INTERIOR DESIGN		

ROKTH.

FIRST FLOOR PLAN AS PROPOSED

O Im 2m 3m 4m

FLAT ROOF

FLAT ROOF
parapet wall

KITCHEN

FLAT ROOF