


PROPOSED LICENSING PLAN

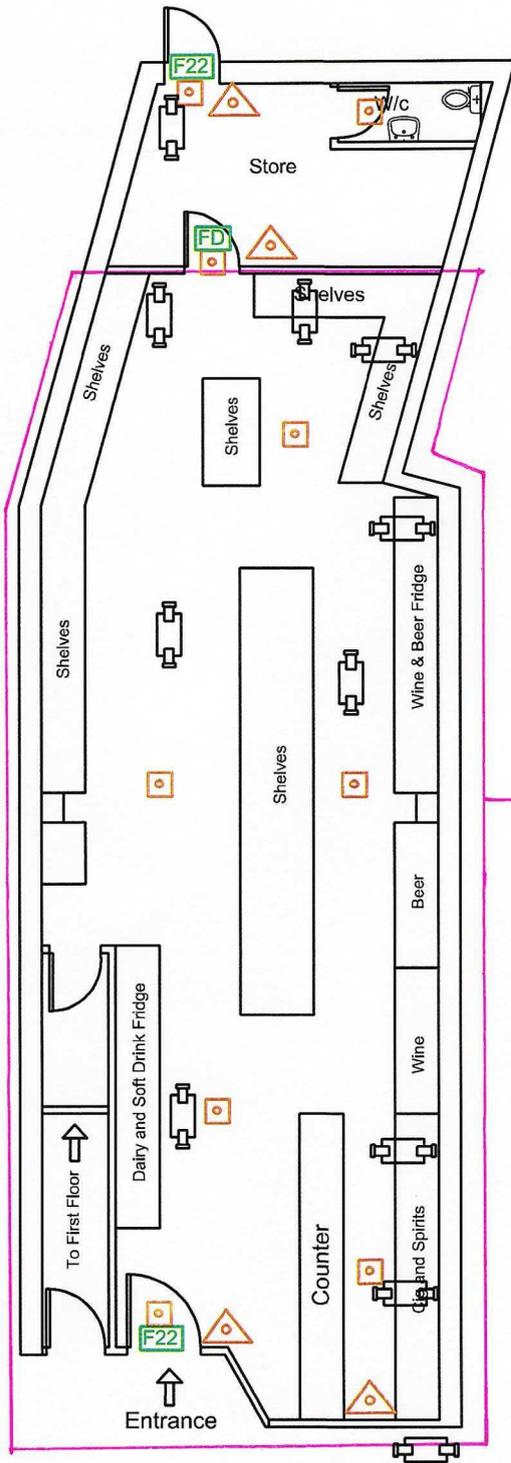

→ LICENSABLE ACTIVITY AREA

Property Address:
 284 Ealing Road
 Wembley
 HA0 4LL

Drawing no: P/HBS/261		Date: 10th Nov 2020
Key	Scale: 1:100	Paper: A4
	FIRE EXTINGUISHER	
	FIRE EXIT SIGNS	
	EMERGENCY LIGHTING	
	Fire Check Door	
	CCTV CAMERAS	
CCTV RECORDING 31 DAYS		
SHUTTERS PROVIDED		
ALARM SYSTEM TO AOISPEC OR SIMILAR FITTED		