




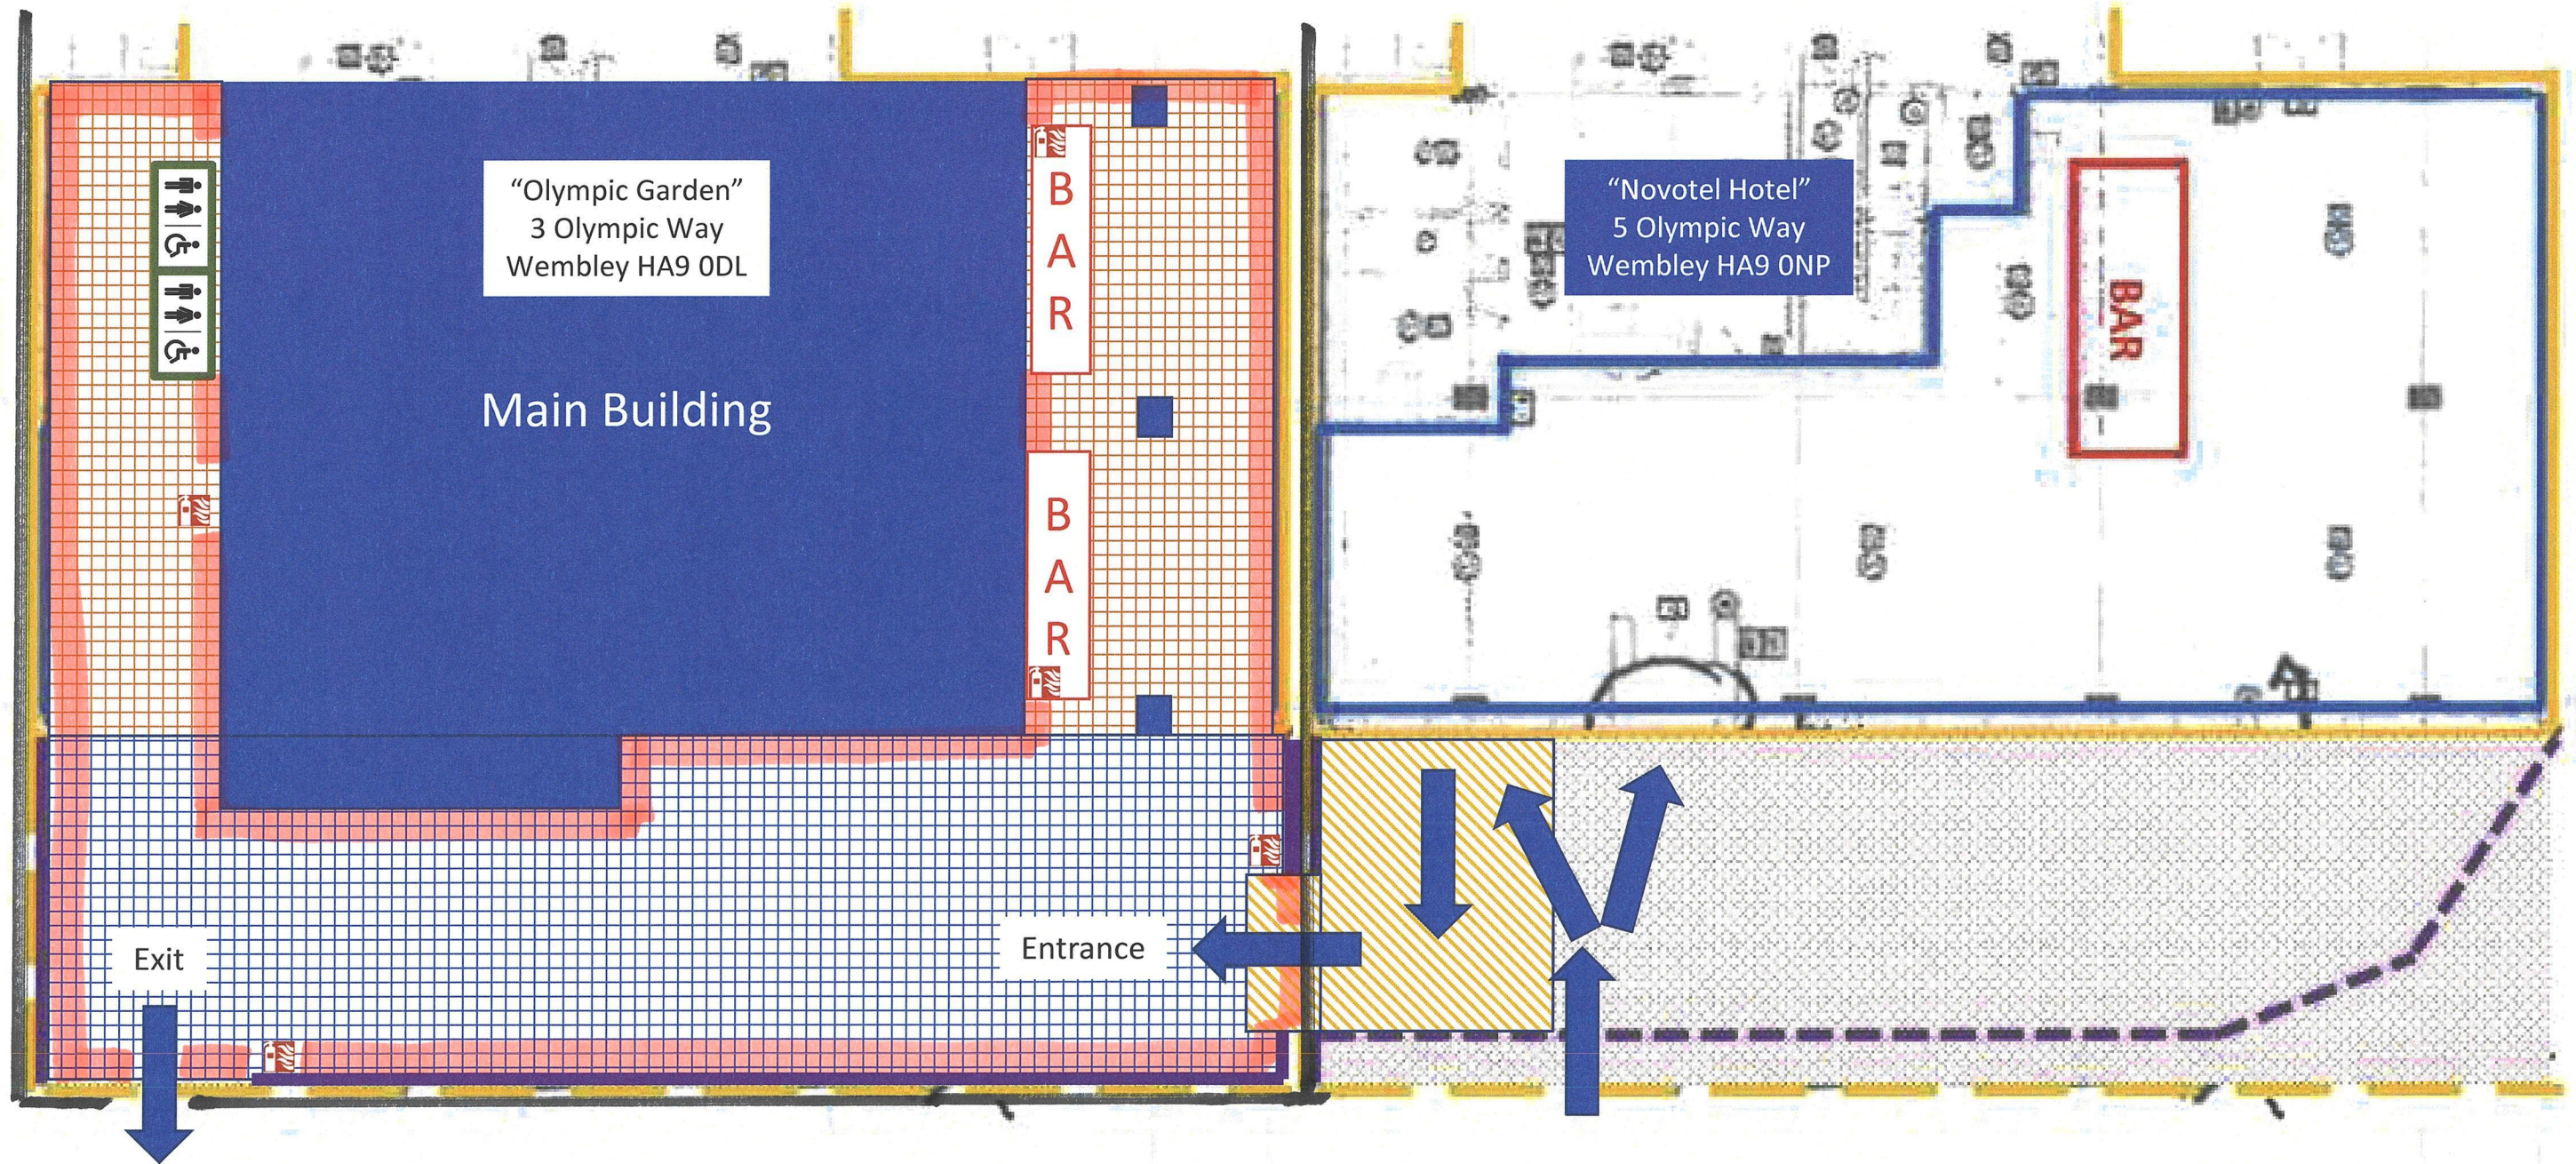


-  Location of fire extinguishers
-  Queue area – Ticket check
-  Uncovered space
-  Covered passage way
-  Existing permanent fixed fence

 Extent of premises

 Area for provision of licensable activities



Plan 09/01/2023