
## PROPOSED GAMING AREA: 134.8m<sup>2</sup>

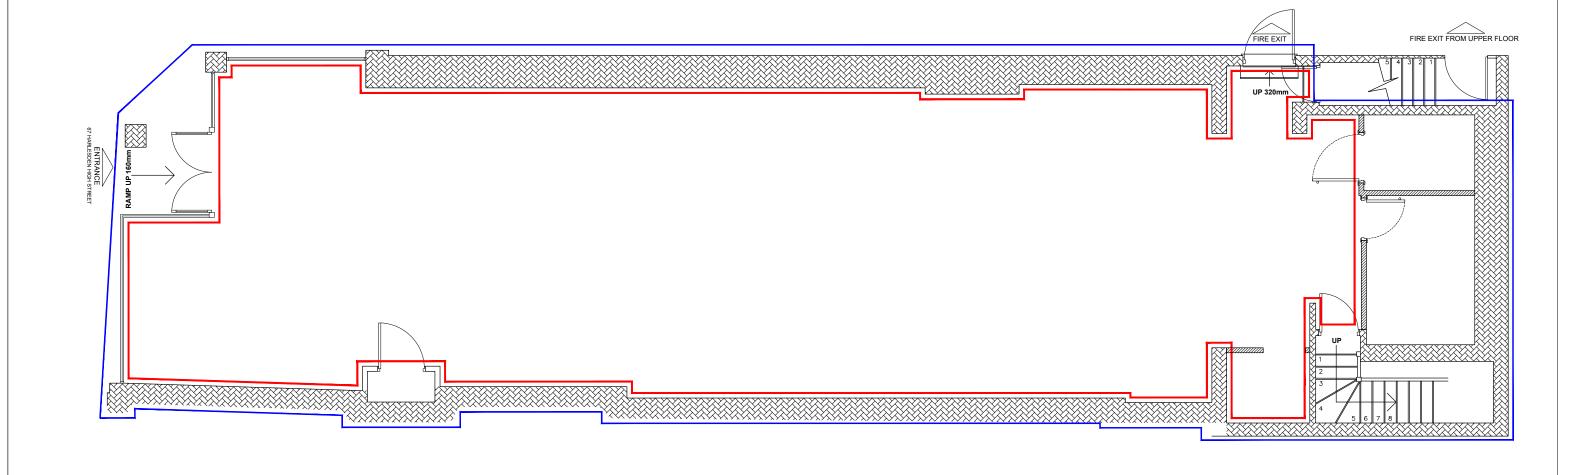

LICENSE PLAN LEGEND	REVISIONS	FIT OUT TYPE	REFERENCE DRAWINGS								
LINE TYPE LINE TYPE DESCRIPTION	REV 00:	LICENCING									
AREA IN WHICH FACILITIES WILL BE PROVIDED FOR GAMING.		PROJECT MERKUR SLOTS 67 HARLESDEN HIGH STREET									
EXTENT OF PREMISES			SCALE		MERKUR						
GAMBLING ACT 2005 LICENSING PLAN			1:75								
Anything shown on this plan, which is not required by		HARLESDEN	DRAWN BY								
The Gambling Act 2005 (Premises Licences and Provisional Statements) Regulation 2007 is for illustrative purposes only, and does not form part of the premises licence.		NW10 4NS	LR		JAN SLUIS						
		DESCRIPTION PROPOSED LICENCE PLAN	DATE 29/02/24								
									DRAWING No.	REVISION	COPYRIGHT IS RESERVED BY MERKUR CASINO UK AND IS ISSUED ON THE CONDITION THAT IT IS NOT COPIED OR DISCLOSED BY OR TO ANY UNAUTHORISED PERSONS WITHOUT PRIOR CONSENT FROM MERKUR CASINO UK.
									893-PL-106	00	Trommentor ordino ord
	I .		I I								