

BUTLERS SPORTS LOUNGE LICENSING PLAN

SYMBOL	DESCRIPTION	QTY.
T1	450x5392mm HIGH TABLE	1
T2	2000x700mm TABLE	6
T3	700MM DIA HIGH TABLE	7
T4	1000MM DIA BESPOKE TABLE	7
S1	BAR STOOL	10
S2	2000mm BOOTH SEATING	12


Denotes area for licensable activities

SYMBOL	DESCRIPTION	QTY.
	SPRINKLER SYSTEM POSITION AND SPECIFICATIONS TBC. BY CONTRACTOR	22

- All proprietary goods and materials are to be fitted in accordance with manufacturers instructions and relevant Codes of Practice.
- All work to comply with current British Standards and relevant parts of "The Building Standards Regulations" or equivalent national regulations currently in place.
- Notwithstanding all of the above, all electrical work must comply with current I.E.E. regulations or equivalent.
- The contractor will be held responsible for the structural integrity of all fittings and fixtures supplied.
- Dimensions must be checked by contractors and setting out drawings based on site dimensions must be approved by Urban Nu prior to construction.
- Any variations between stated dimensions and site dimensions should be reported to Urban Nu prior to work being executed.
- Where requested samples of all finishes are to be provided by contractors, sub-contractors and suppliers for approval by Urban Nu prior to installation or construction.

Notes

REVISION	DESCRIPTION	DATE
A	Issued for approval	24/01/2024
B	Issued for approval	21/02/2024
C	Issued for approval	19/03/2024

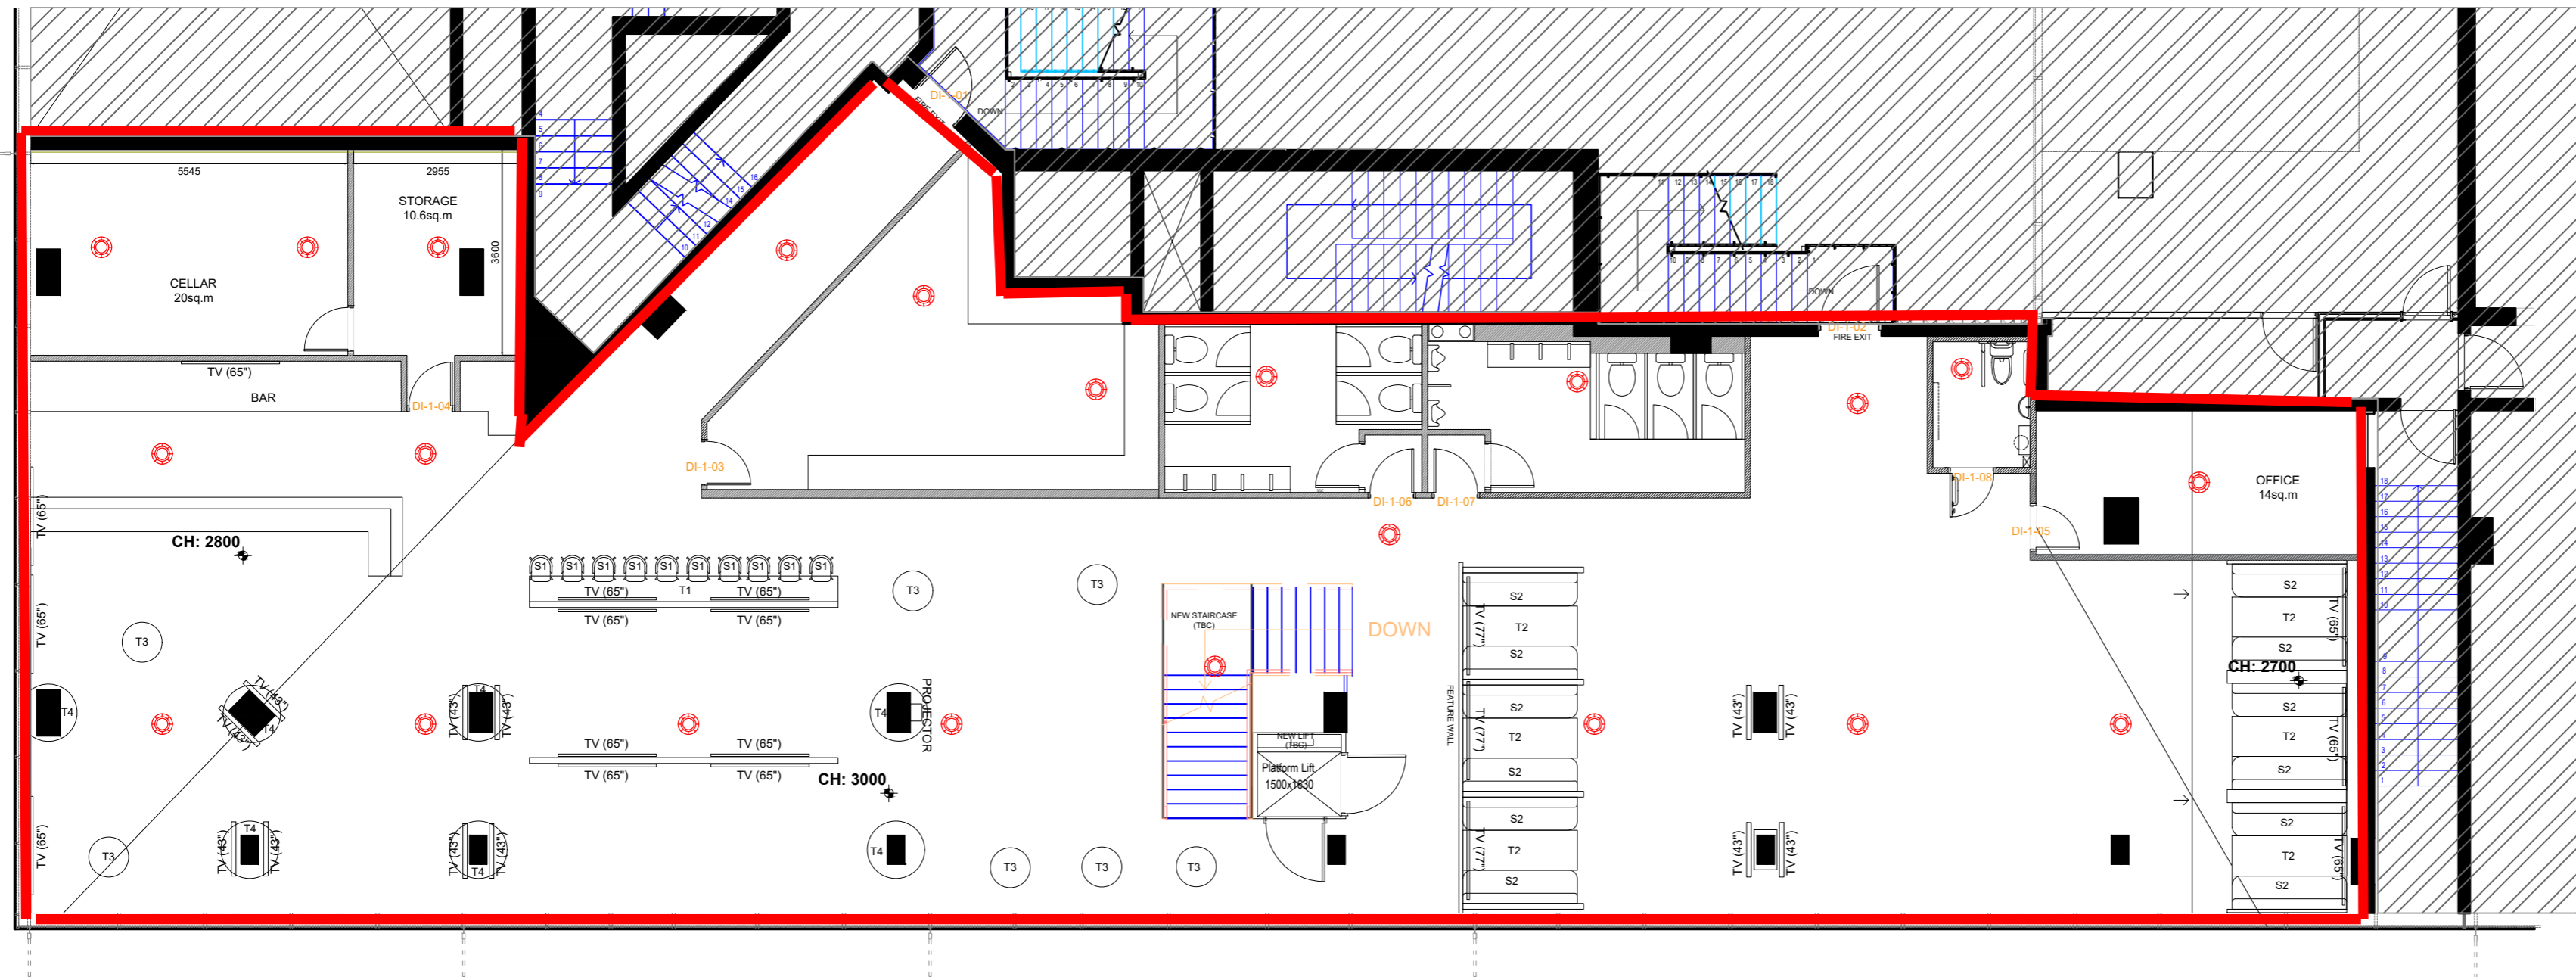

PROPOSED LAYOUT

Fulton Road

Olympic Way

Room F5, St. Peter's House, Silverwell Street, Bolton, BL1 1PP.

CLIENT DETAILS

ZUHRA AND NAQIB

ADDRESS / PROJECT NAME

SPORTS BAR AT
19 FULTON ROAD, WEMBLEY, HA9 0GA

DESCRIPTION

PROPOSED LAYOUT

Scale	Date	Drawn/Checked
1:100 @ A2	08/11/24	M.E
Project No.	Drawing No.	Revision
1008	I - GA	C

This drawing is the property of Urban Nu. Copyright is reserved by them and the drawing is issued on the condition that it is not copied, reproduced, retained or disclosed to any unauthorised person, either wholly or in part without the consent in writing of Urban Nu.