


church lane

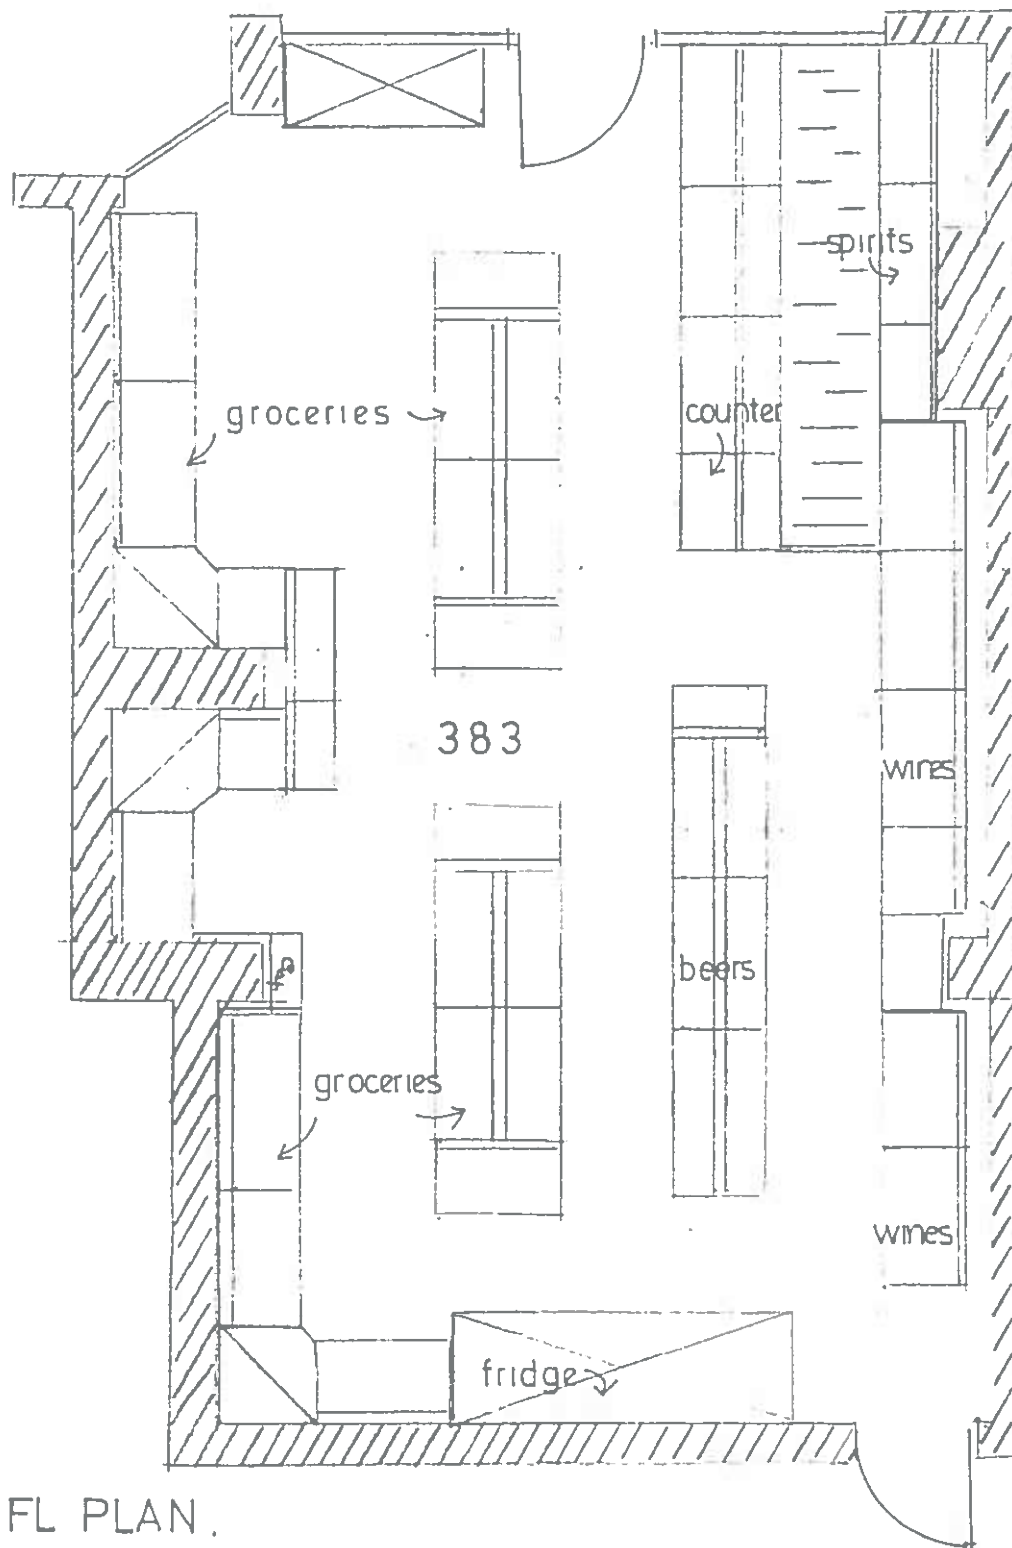

G.FL PLAN.

383 CHURCH LANE NW9 8JB

STORE

SCALE 1:50

4044-02