


PROPOSED LICENCE PLAN

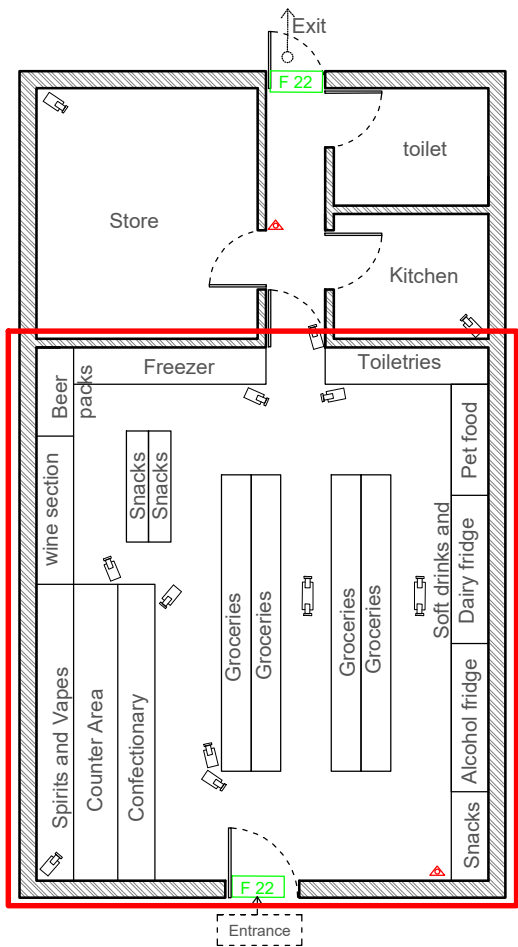

Property Address:

67, Lilburne Walk,
London,
NW10 0TW

Drawing No. AC204 Date: 30/09/25

Key	Scale : 1:100	Paper : A4
	Fire Extinguisher	
	Fire Exit Signs	
	CCTV Cameras	
	Licensable Area	

CCTV Recordings 31 Days