
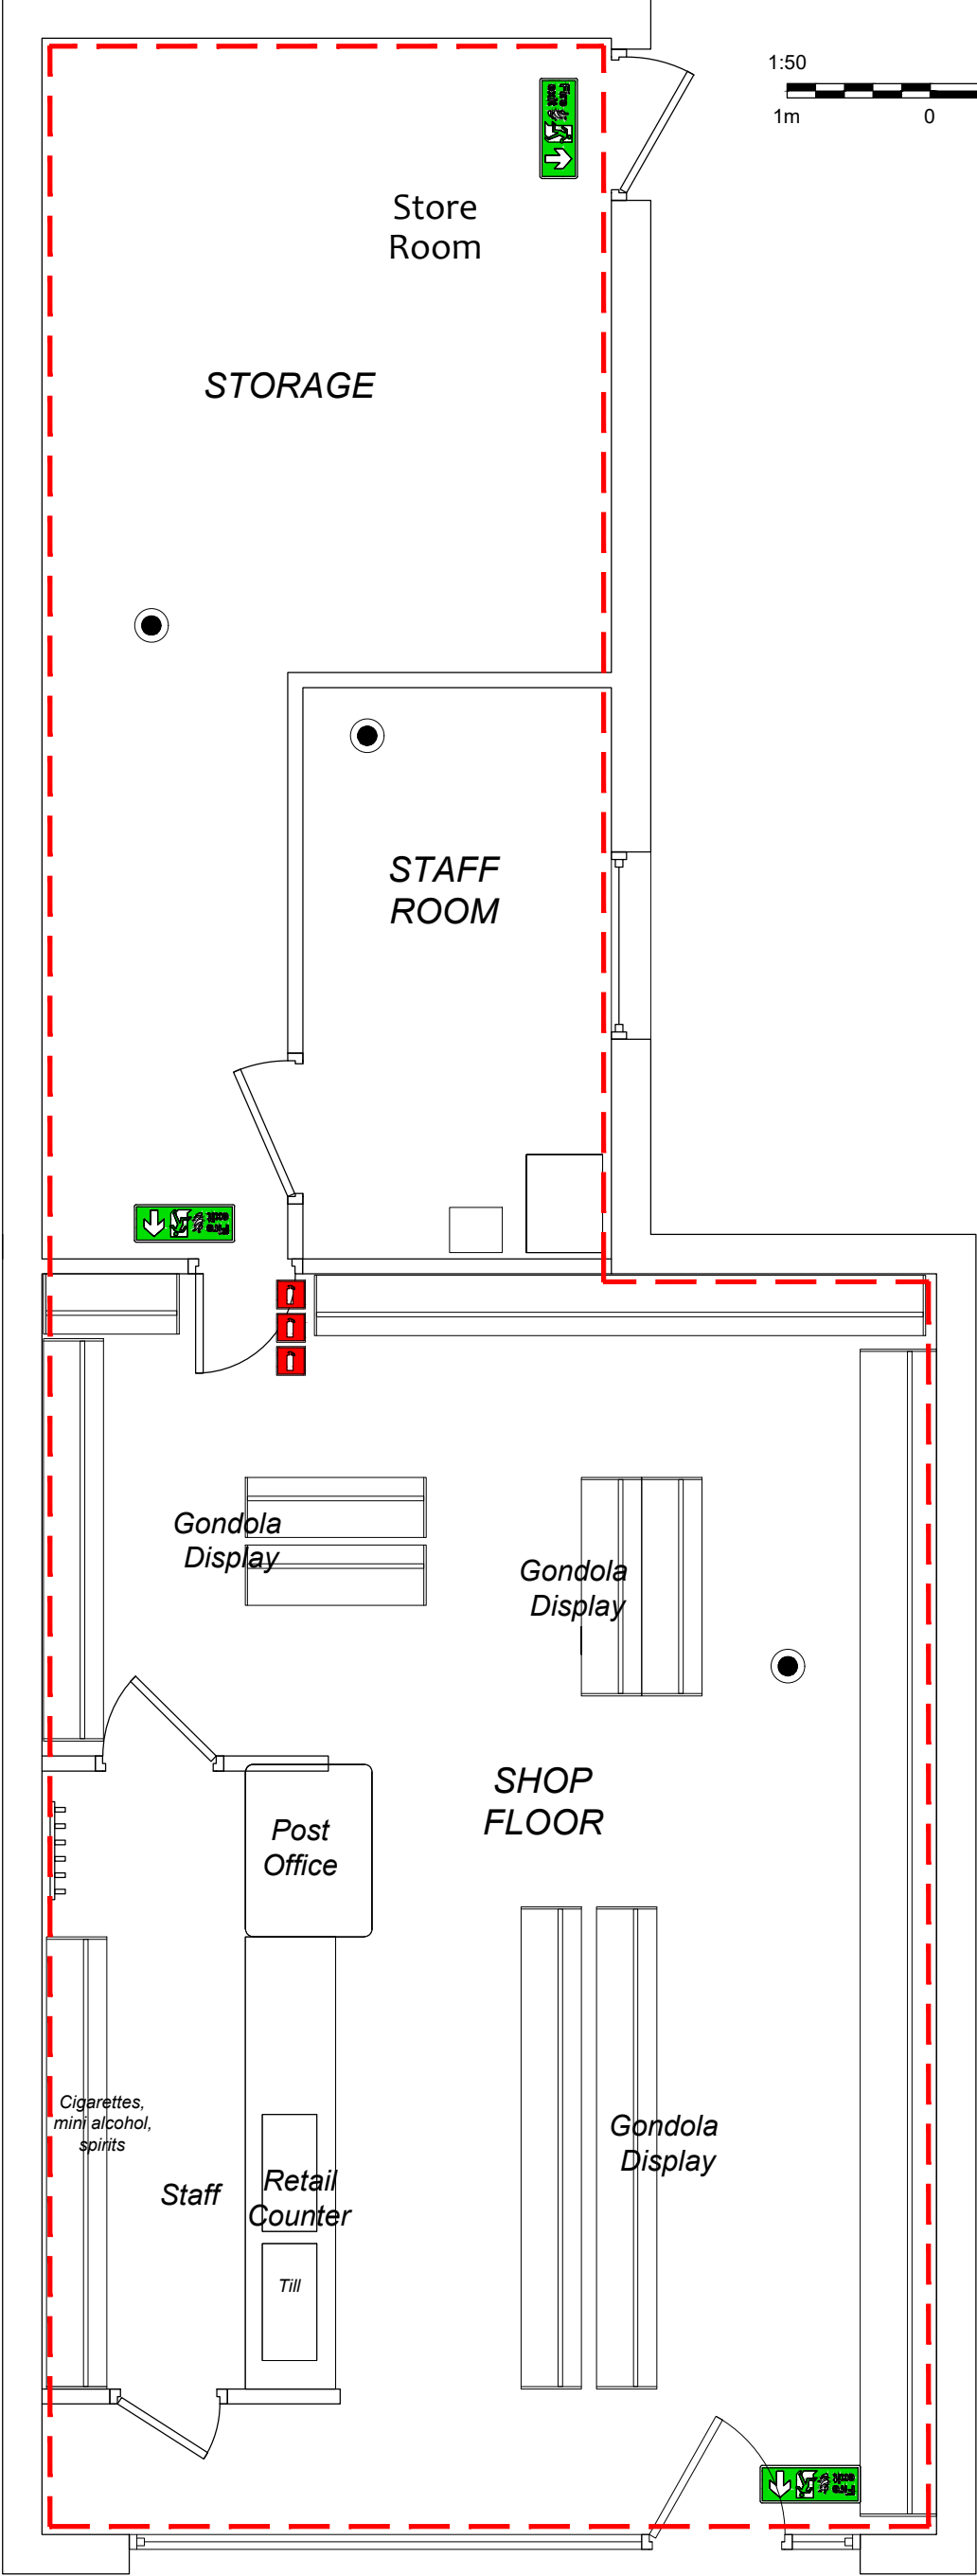


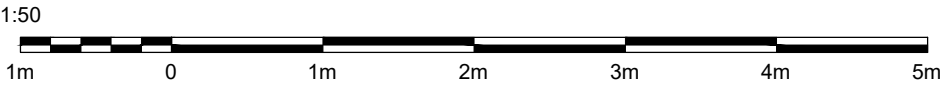

Legend:

- 3 fire extinguishers- water, CO2 and foam
- Fire escape sign
- Smoke Detector/ Alarm
- Demise of shop / area for which licence to sell & store alcohol is sought

Pavement

Pavement

Property address :
28 CRAVEN PARK ROAD
LONDON NW10 4AB

Project:
Licencing Application

Drawing Title:
Shop Unit Plan

Proj. No: **AAM-01-24E**
Scale: **1/100 @ A3**
Dwg No: **LIC-01**

Date
May 27 2024
Page:
A3

ADM Food Safety & Licensing
Tel: 0208 8861 0400
Mob: 07950 685397
Em: admtraining58@gmail.com