


KEY

Api Api CONVENIENCE STORE

- ⊗ - FIRE EXTINGUISHER
- S - SHELVING/DISPLAY
- LICENCE AREA

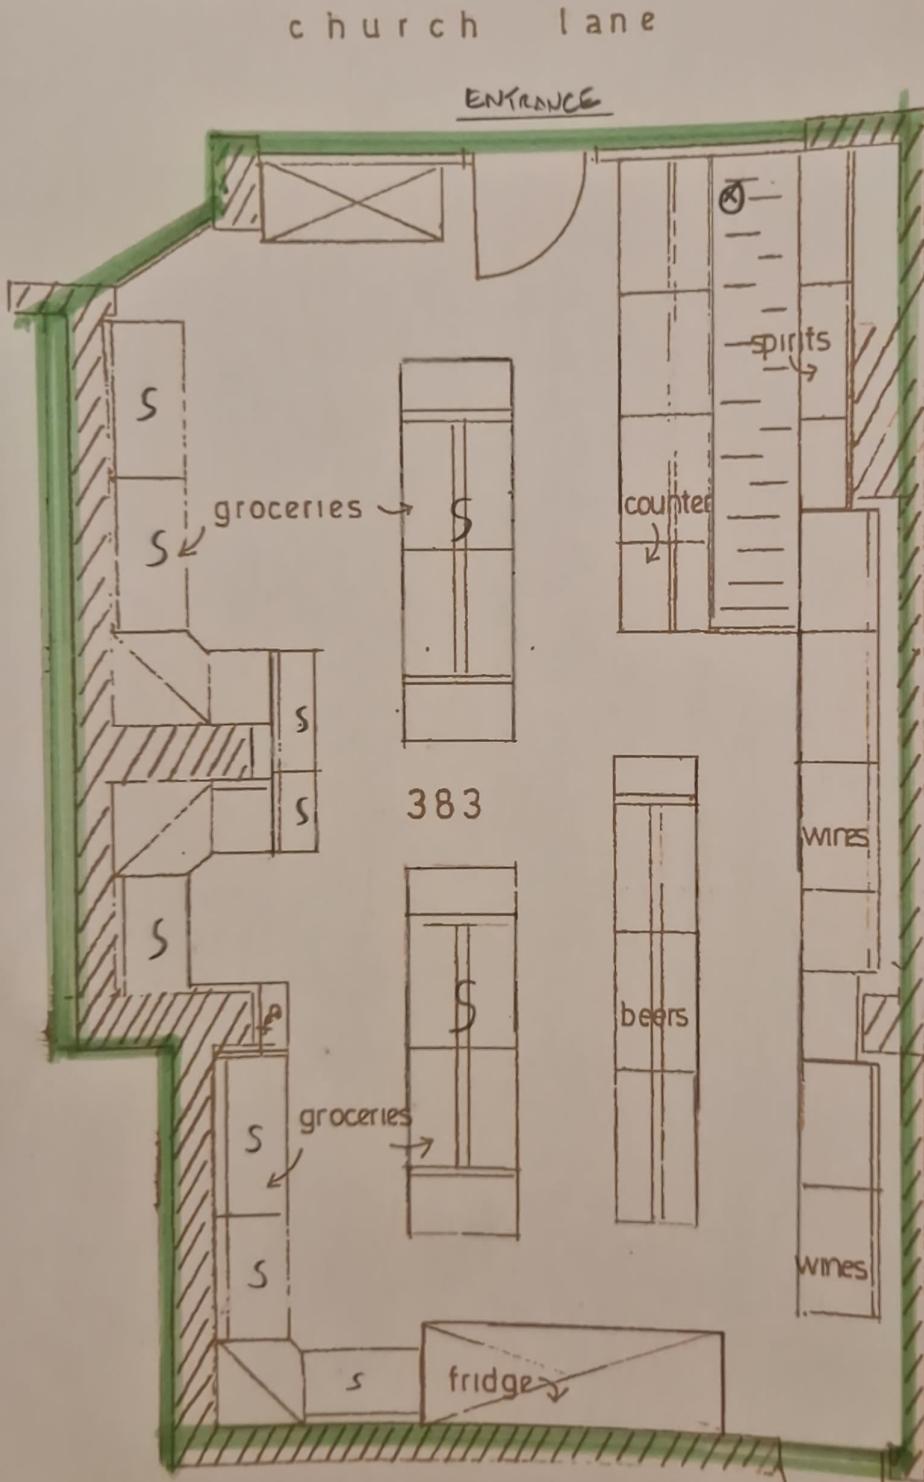

G.FL PLAN.

383 CHURCH LANE NW9 8JB SCALE 1:50

4044.02