


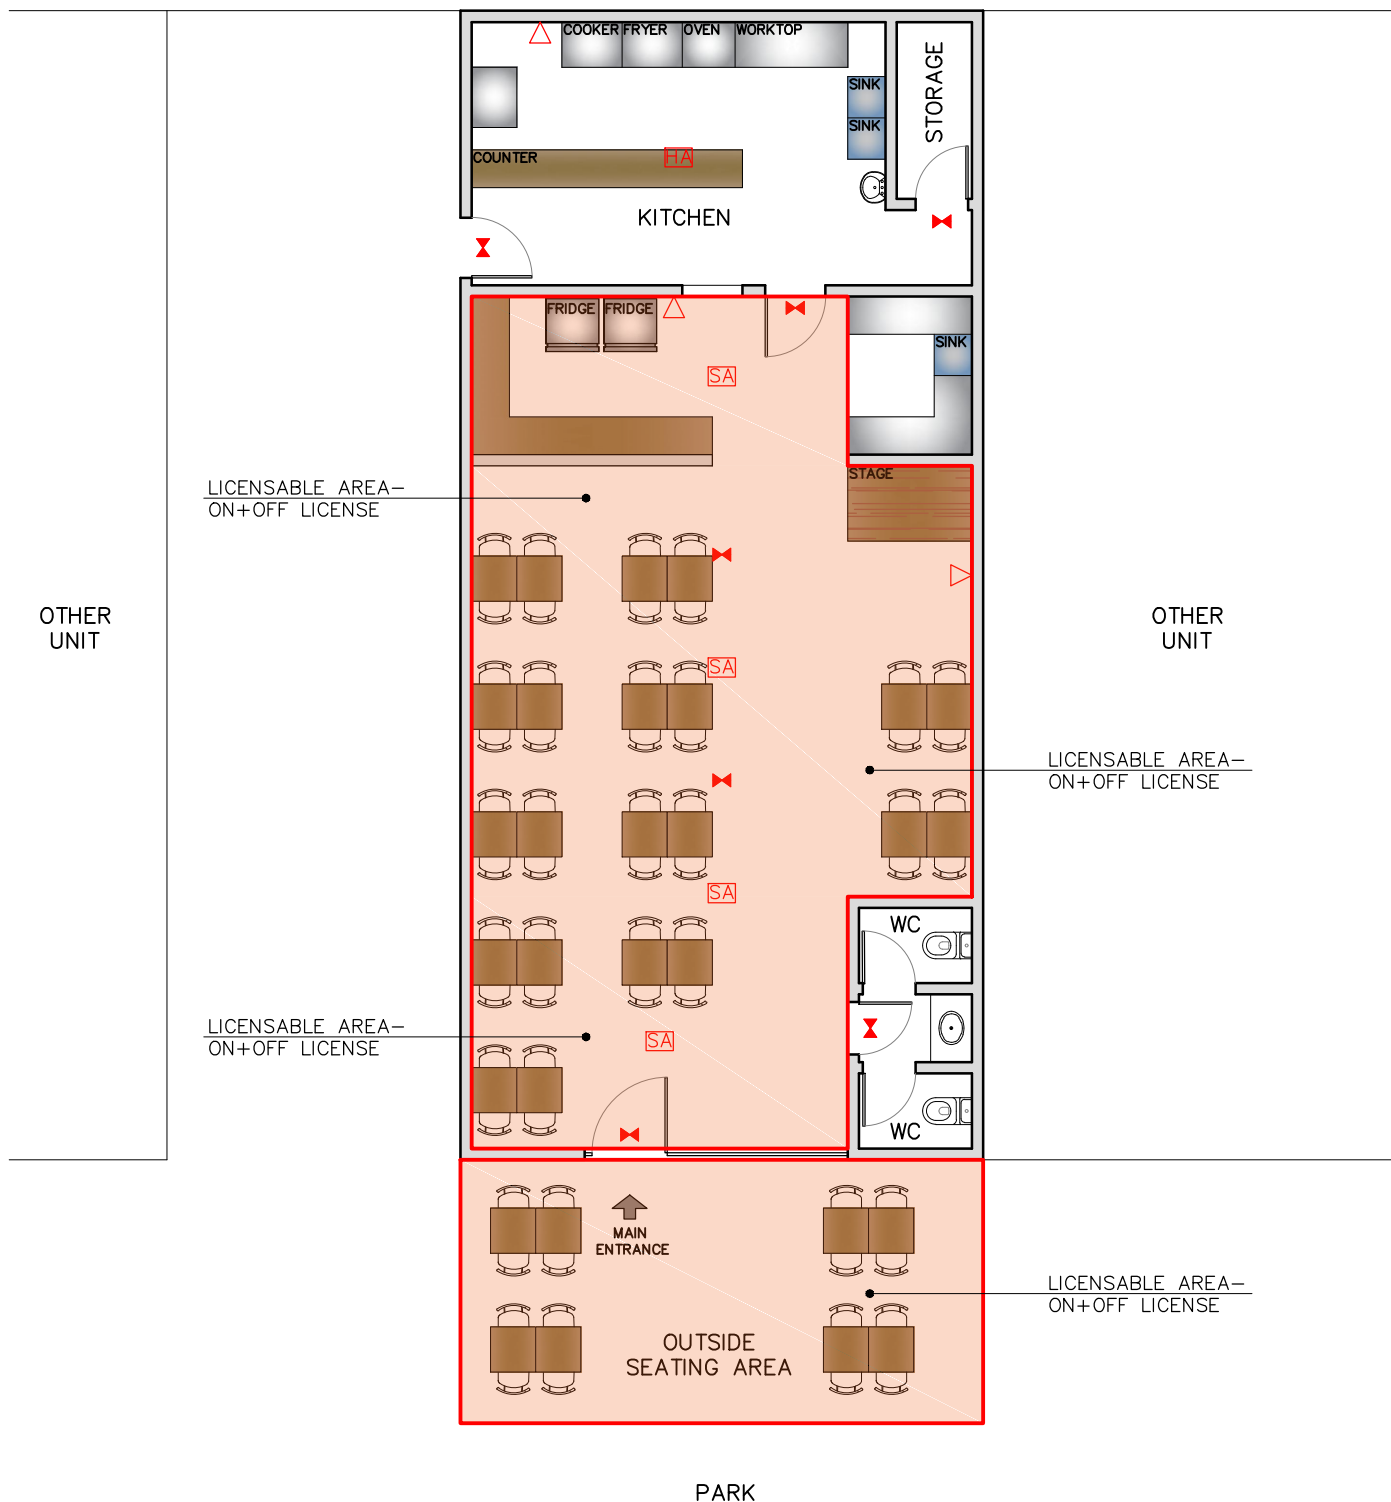

 LICENSABLE AREA

 SMOKE ALARM

 FIRE EXTINGUISHER

 HEAT ALARM

 EMERGENCY LIGHT

ALCOHOL LICENSE – ON+OFF LICENSE

JOSE MANUEL ROCHA
 UNIT 35 – BATTERSEA BUSINESS CENTRE 99–109 LAVENDER HILL
 LONDON SW11 5QL
 TEL: +44 (0) 7868–697778 / E-MAIL: manuelrocha01@hotmail.com

APPLICANT:

RECANTO KING'S

UNIT 25
 SAPCOTE TRADING CENTRE
 374 HIGH ROAD
 LONDON – NW10 2DH

SCALE:

A4_1/100

DATE:

11–SEPTEMBER–2024