


Indicates site in application at:
Ground Floor, 574 High Road, Wembley HA0 2AA





Location Plan 1:1250 @A3

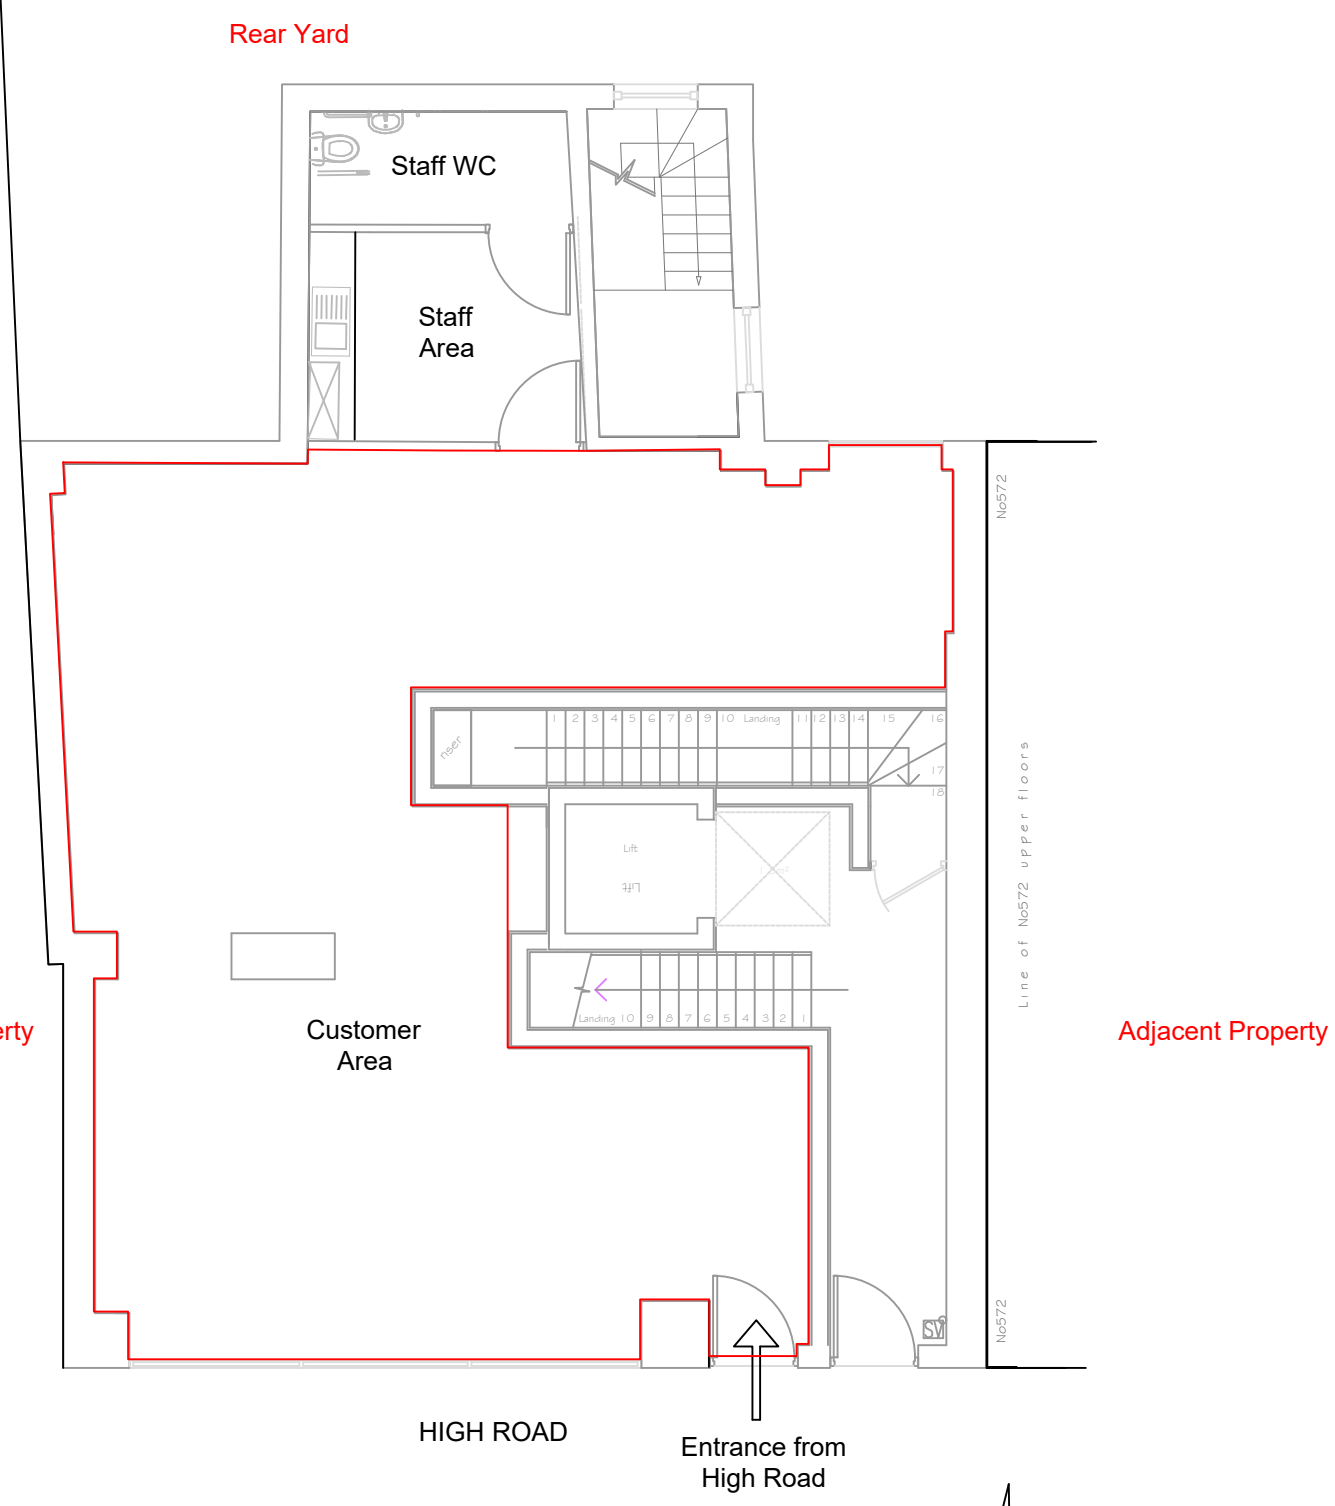

Adjacent Property

Adjacent Property

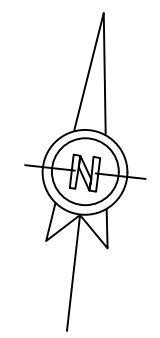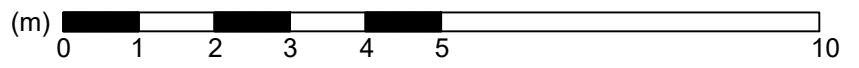

GAMBLING ACT 2005 LICENSING PLAN

Anything shown on plan that is not required by The Gambling Act 2005 (Premises Licences and Provisional Statements) Regulation 2007 is for illustrative purposes only and does not form part of the premises licence.

— Area in which facilities will be provided for gaming

Rev.	Description	Date:
------	-------------	-------



10 Borelli Yard
The Borough
Farnham
GU9 7NU

Tel: (0)20 328 7690

www.candpltd.com

Project Address:
Ground Floor, 574 High Road, Wembley, HA0 2AA

Drawing Title:
Licence Plan

Project Number: 21.0011
Drawing Number: 01 Revision:

Drawing Status: Issue
First Issue:

Scale: 1:100 @ A3 Date: 12.05.2021

Drawn By: EB Checked By: AB