


GROUND FLOOR PLAN

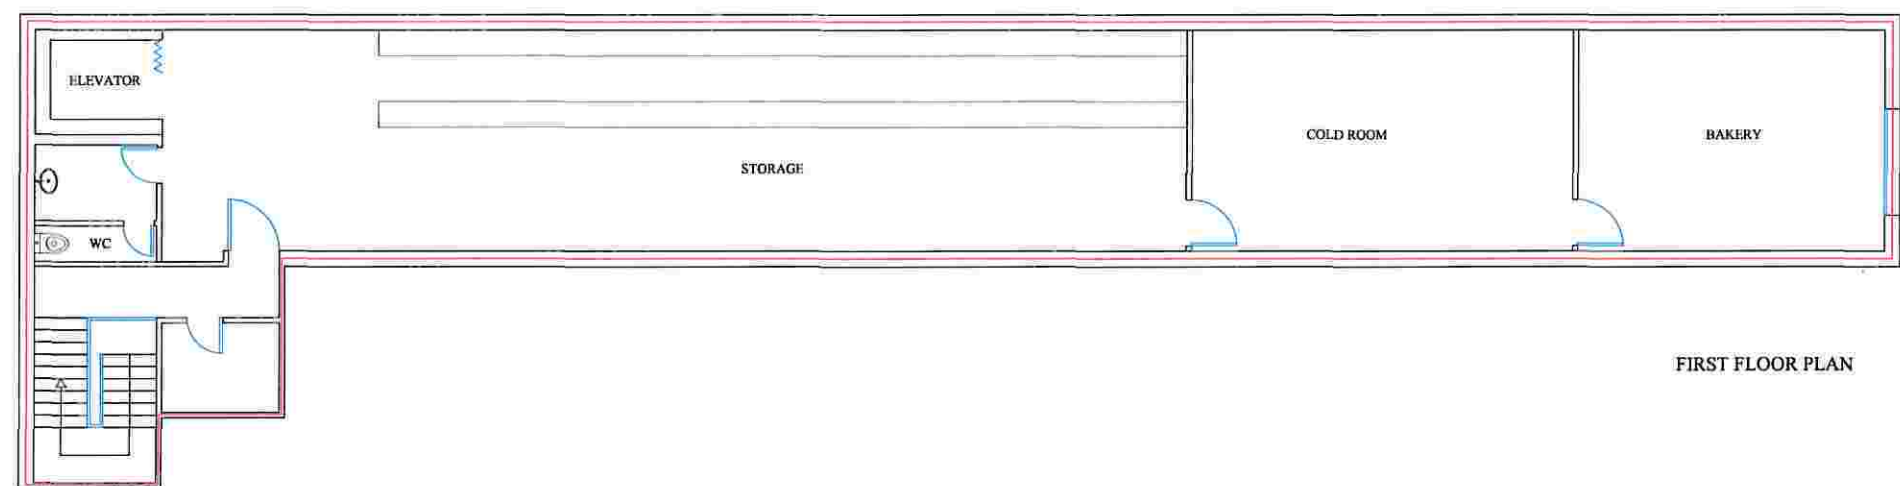

FIRST FLOOR PLAN

LICENSING ACT 2003
 18 DEC 2013
 Plan Applicable to Licence
 No: 1470528

- LEGEND
- FIRE ALARM BELL
 - VEGETABLES
 - WC AREA
 - FRIDGES
 - OFF LICENCE SHELVES
 - AMBIT OF LICENSED PREMISES
 - SAFETY LIGHTS
 - SMOKE DETECTOR
 - CTV
 - CARBON DIOXIDE FIRE EXTINGUISHER
 - 9 LT. WATER FIRE EXTINGUISHER
 - FIRE BLANKETS

AMENDMENTS	
A	
B	
C	

The contents of this plan including the printed notes are copyright and reproduction in whole or part is not permitted without prior consent of Amalia Torre in writing.

EXISTING
 - GROUND FLOOR PLAN
 - FIRST FLOOR PLAN

SCALE 1/100 @A2 Date : 27 AUGUST 12

Ref.No : SPK-1

ACT 2003
 55 STOKE NEWINGTON HIGH STREET
 N16 8EL
 TEL: 020 72413636 FAX: 08716615283
 www.act2003.com