


Plot 3, Land East of Victoria Centre, Acton Lane, Park Royal

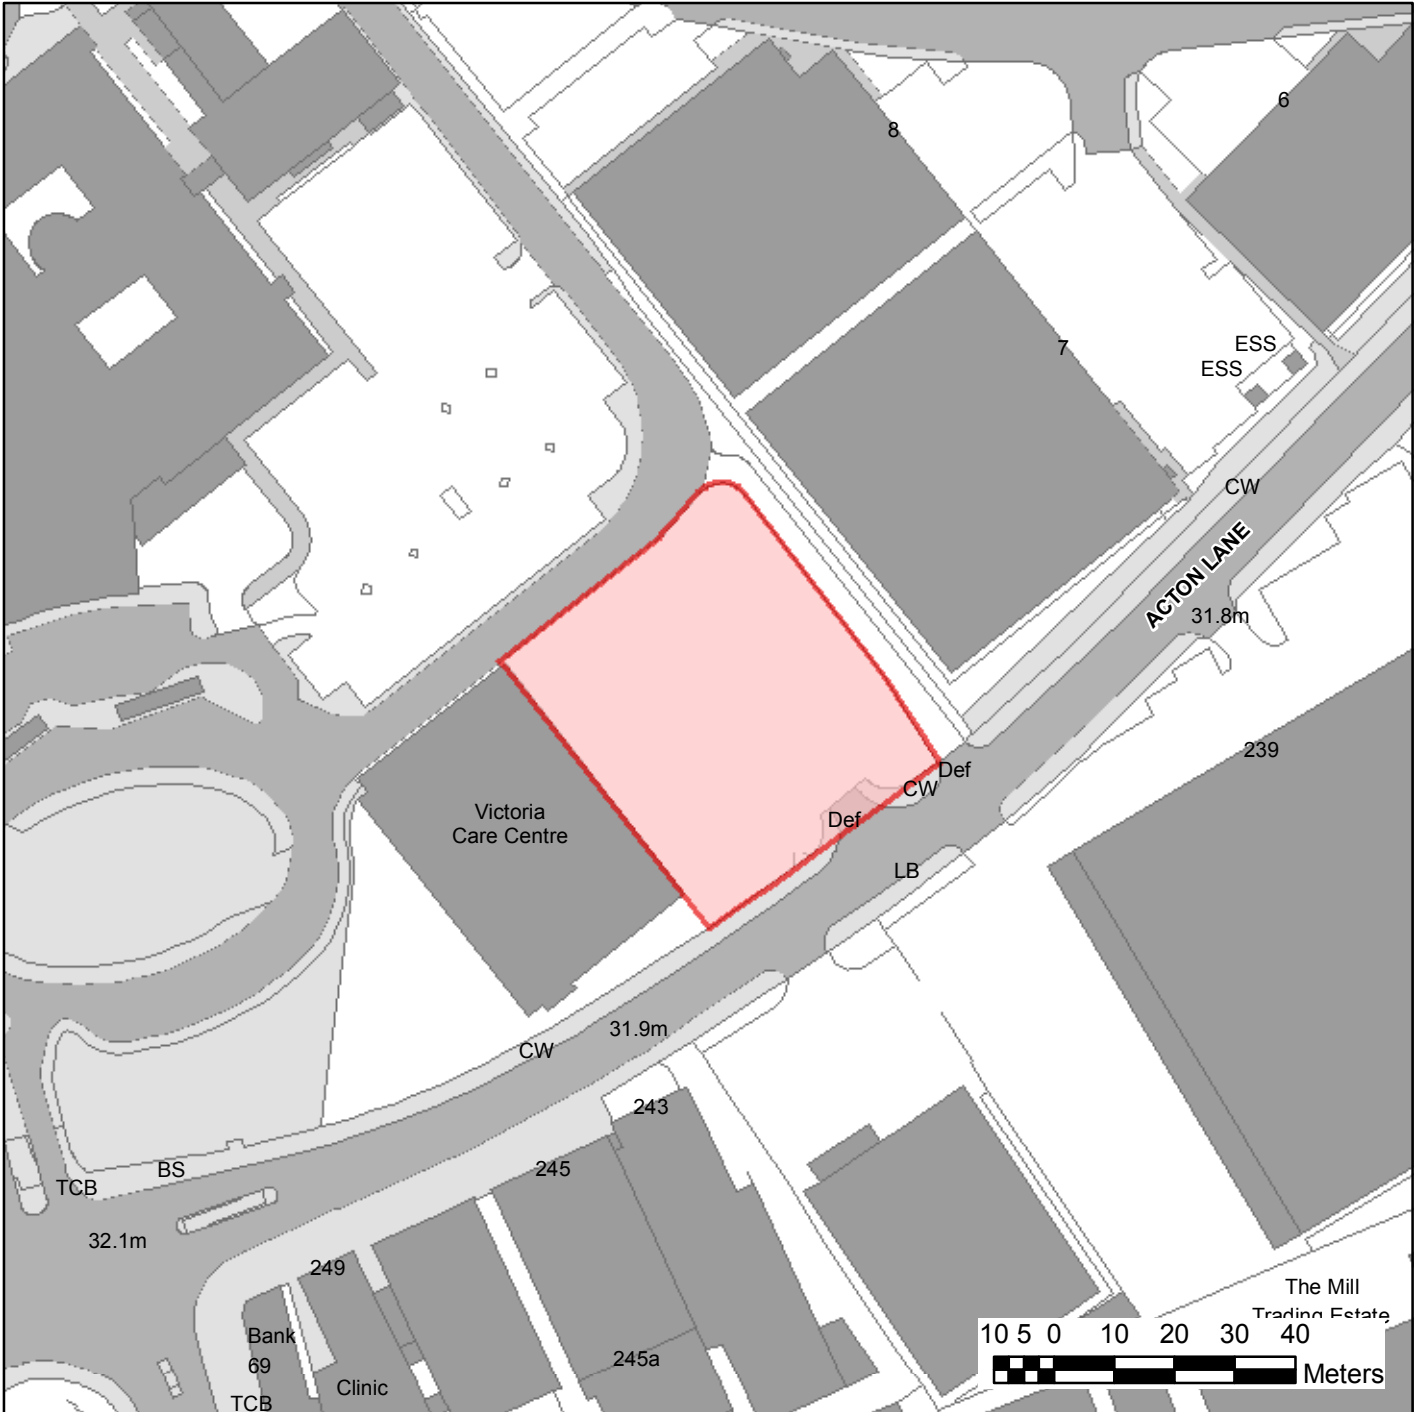

Plot 3



1:1,250

Plan to stated scale if printed at A4.

PSMA OS copyright statement

© Crown copyright and database rights 2017 Ordnance Survey 100025260

OS Open data copyright statement:

Contains Ordnance Survey data © Crown copyright and database right 2017

NORTH

