


Chippenham Gardens Red Line Plan

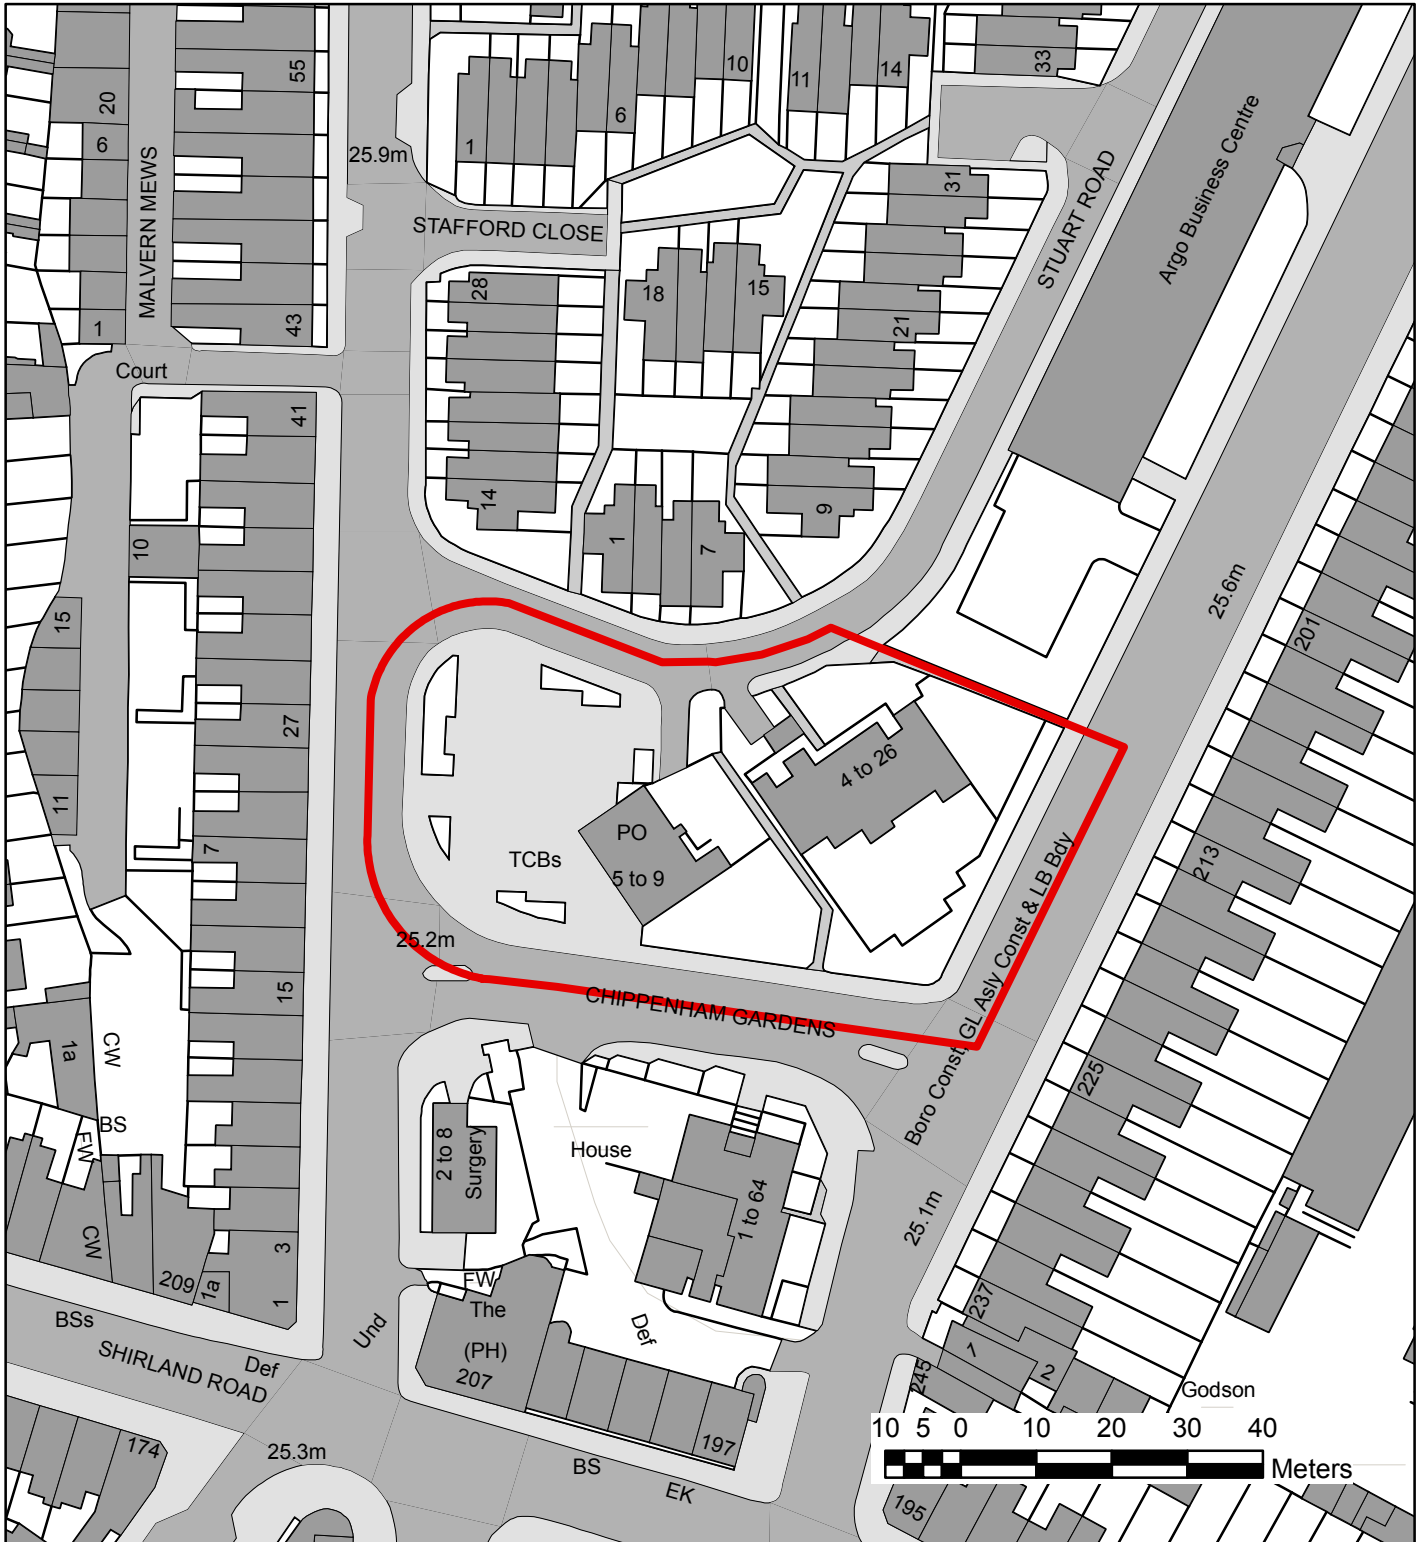

1:1,000

Plan to stated scale if printed at A4.

PSMA OS copyright statement

© Crown copyright and database rights 2013 Ordnance Survey 100025260

OS Open data copyright statement:

Contains Ordnance Survey data © Crown copyright and database right 2013

NORTH

