


**Winterleys, Albert Road, London, NW6 5DR;
Neville House, Neville Road, London, NW6 5BT,
Part Carlton House, Canterbury Terrace,
London, NW6 5DU and Carlton House Hall,
Carlton House, Canterbury Terrace, London, NW6 5DX**

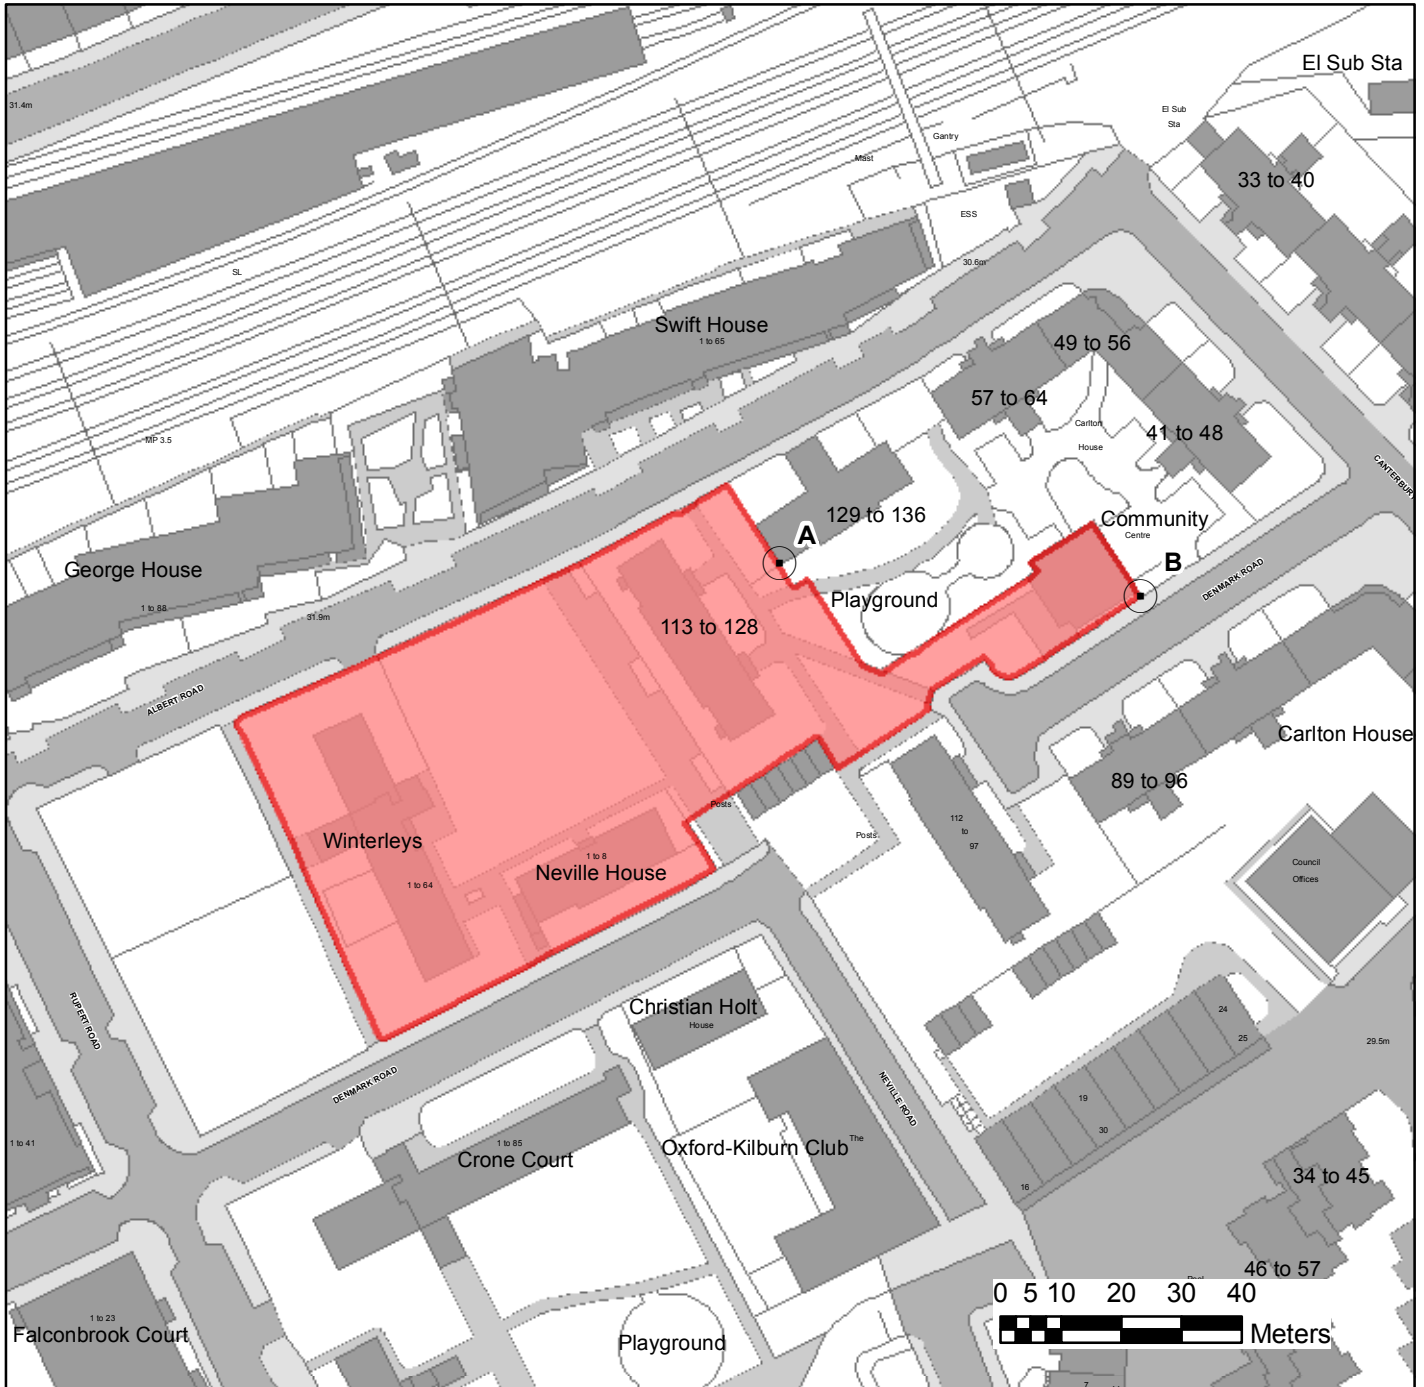

Site Extent

1:1,250

Plan to stated scale if printed at A4.



Brent

PSMA OS copyright statement

© Crown copyright and database rights 2017 Ordnance Survey 100025260

OS Open data copyright statement:

Contains Ordnance Survey data © Crown copyright and database right 2017

NORTH

