




Received
12 MAR 2018
DIGITAL POSTROOM

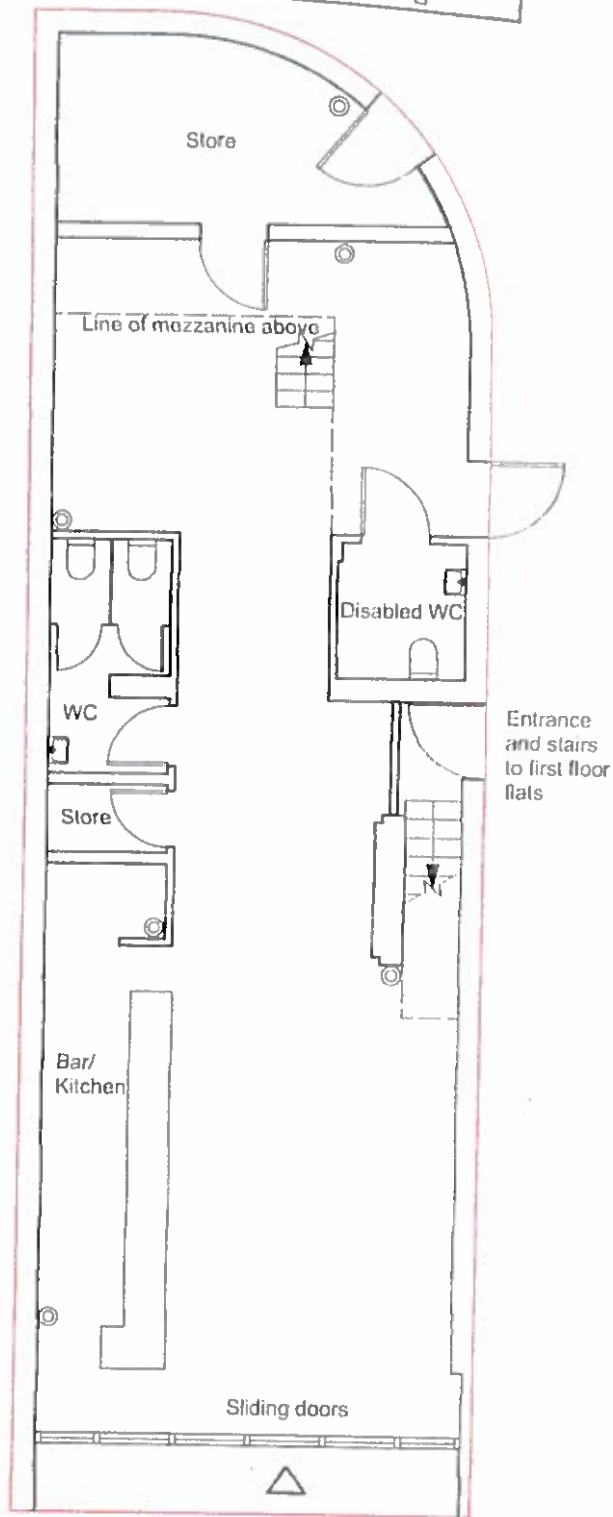

Ground Floor Level

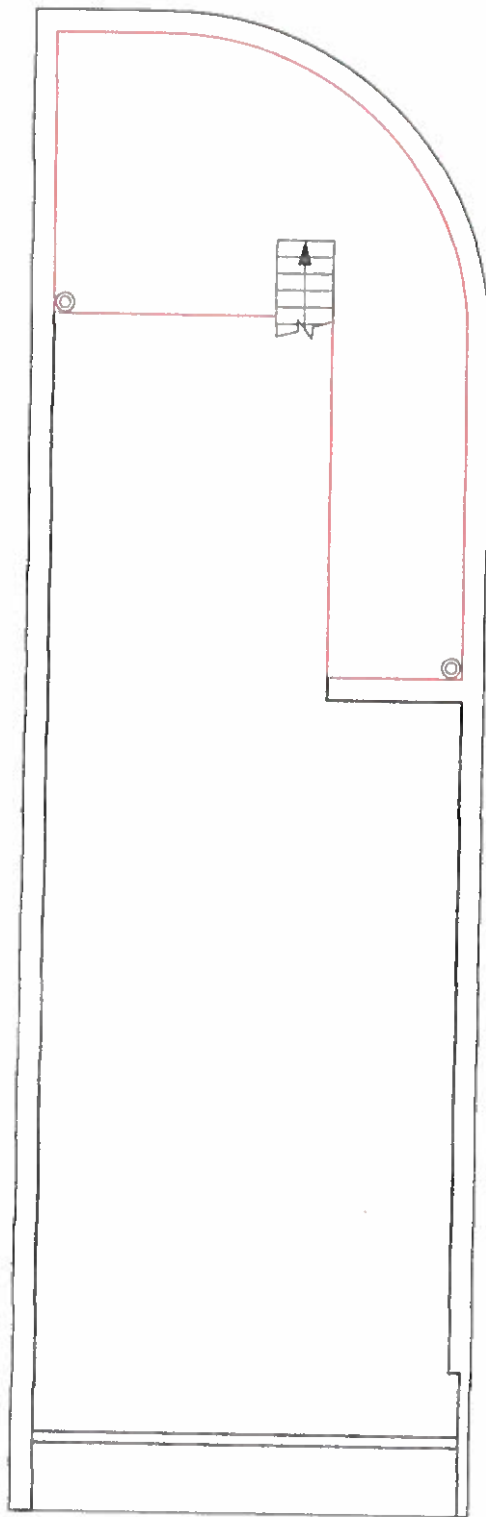

Mezzanine Level

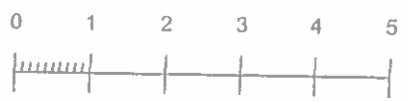

Plan scale 1:100 @ A4



Fire Extinguisher

Sustainable Design Consultancy Ltd 24 Cornwall Gardens London NW10 2QX sdclld@gmail.com 07501 071 877	Project: 17 Walm Lane London NW2 5SJ	Drg no. 18WL 01 Rev	Scale	Date
			1:100 @ A4	08.03.2018
			Licence Application	