


PROPOSED LICENSING PLAN

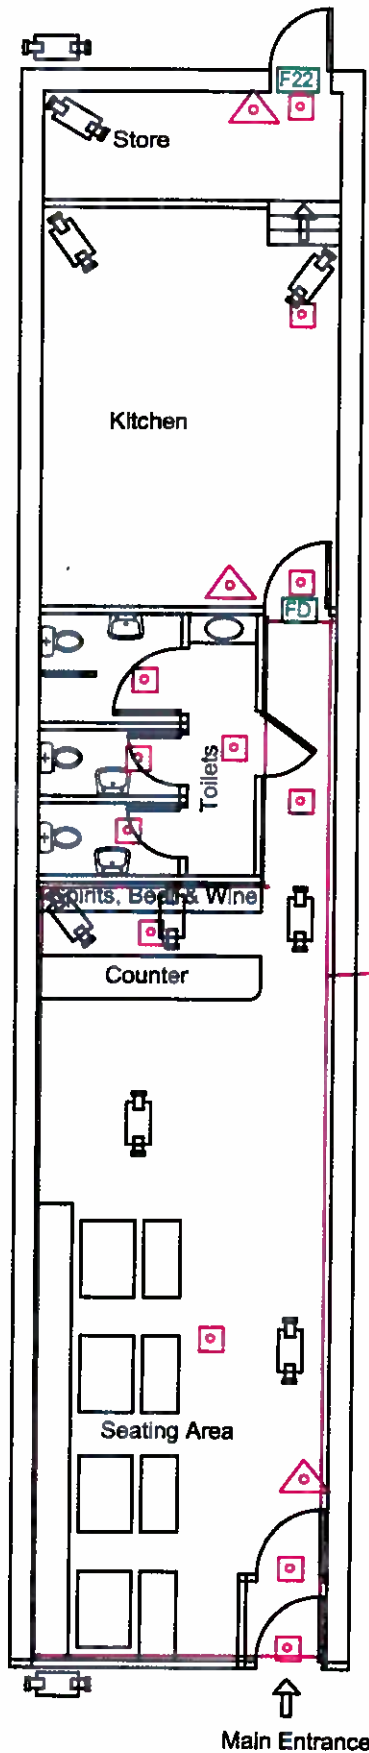

LICENSABLE
ACTIVITY AREA

Property Address:
238A Ealing Road
Wembley
HA0 4QL

| | | | |
|---|--------------------|-----------------------|--|
| Drawing no: P/HBS/129 | | Date: 16th April 2016 | |
| Key | Scale: 1:100 | Paper: A4 | |
| | FIRE EXTINGUISHER | | |
| | FIRE EXIT SIGNS | | |
| | EMERGENCY LIGHTING | | |
| | FIRE CHECK DOOR | | |
| | CCTV CAMERAS | | |
| CCTV RECORDING 31 DAYS | | | |
| SHUTTERS PROVIDED | | | |
| ALARM SYSTEM TO AOISPEC OR SIMILAR FITTED | | | |