


Location Plan: Retail Unit 12 (Construction Unit 4)

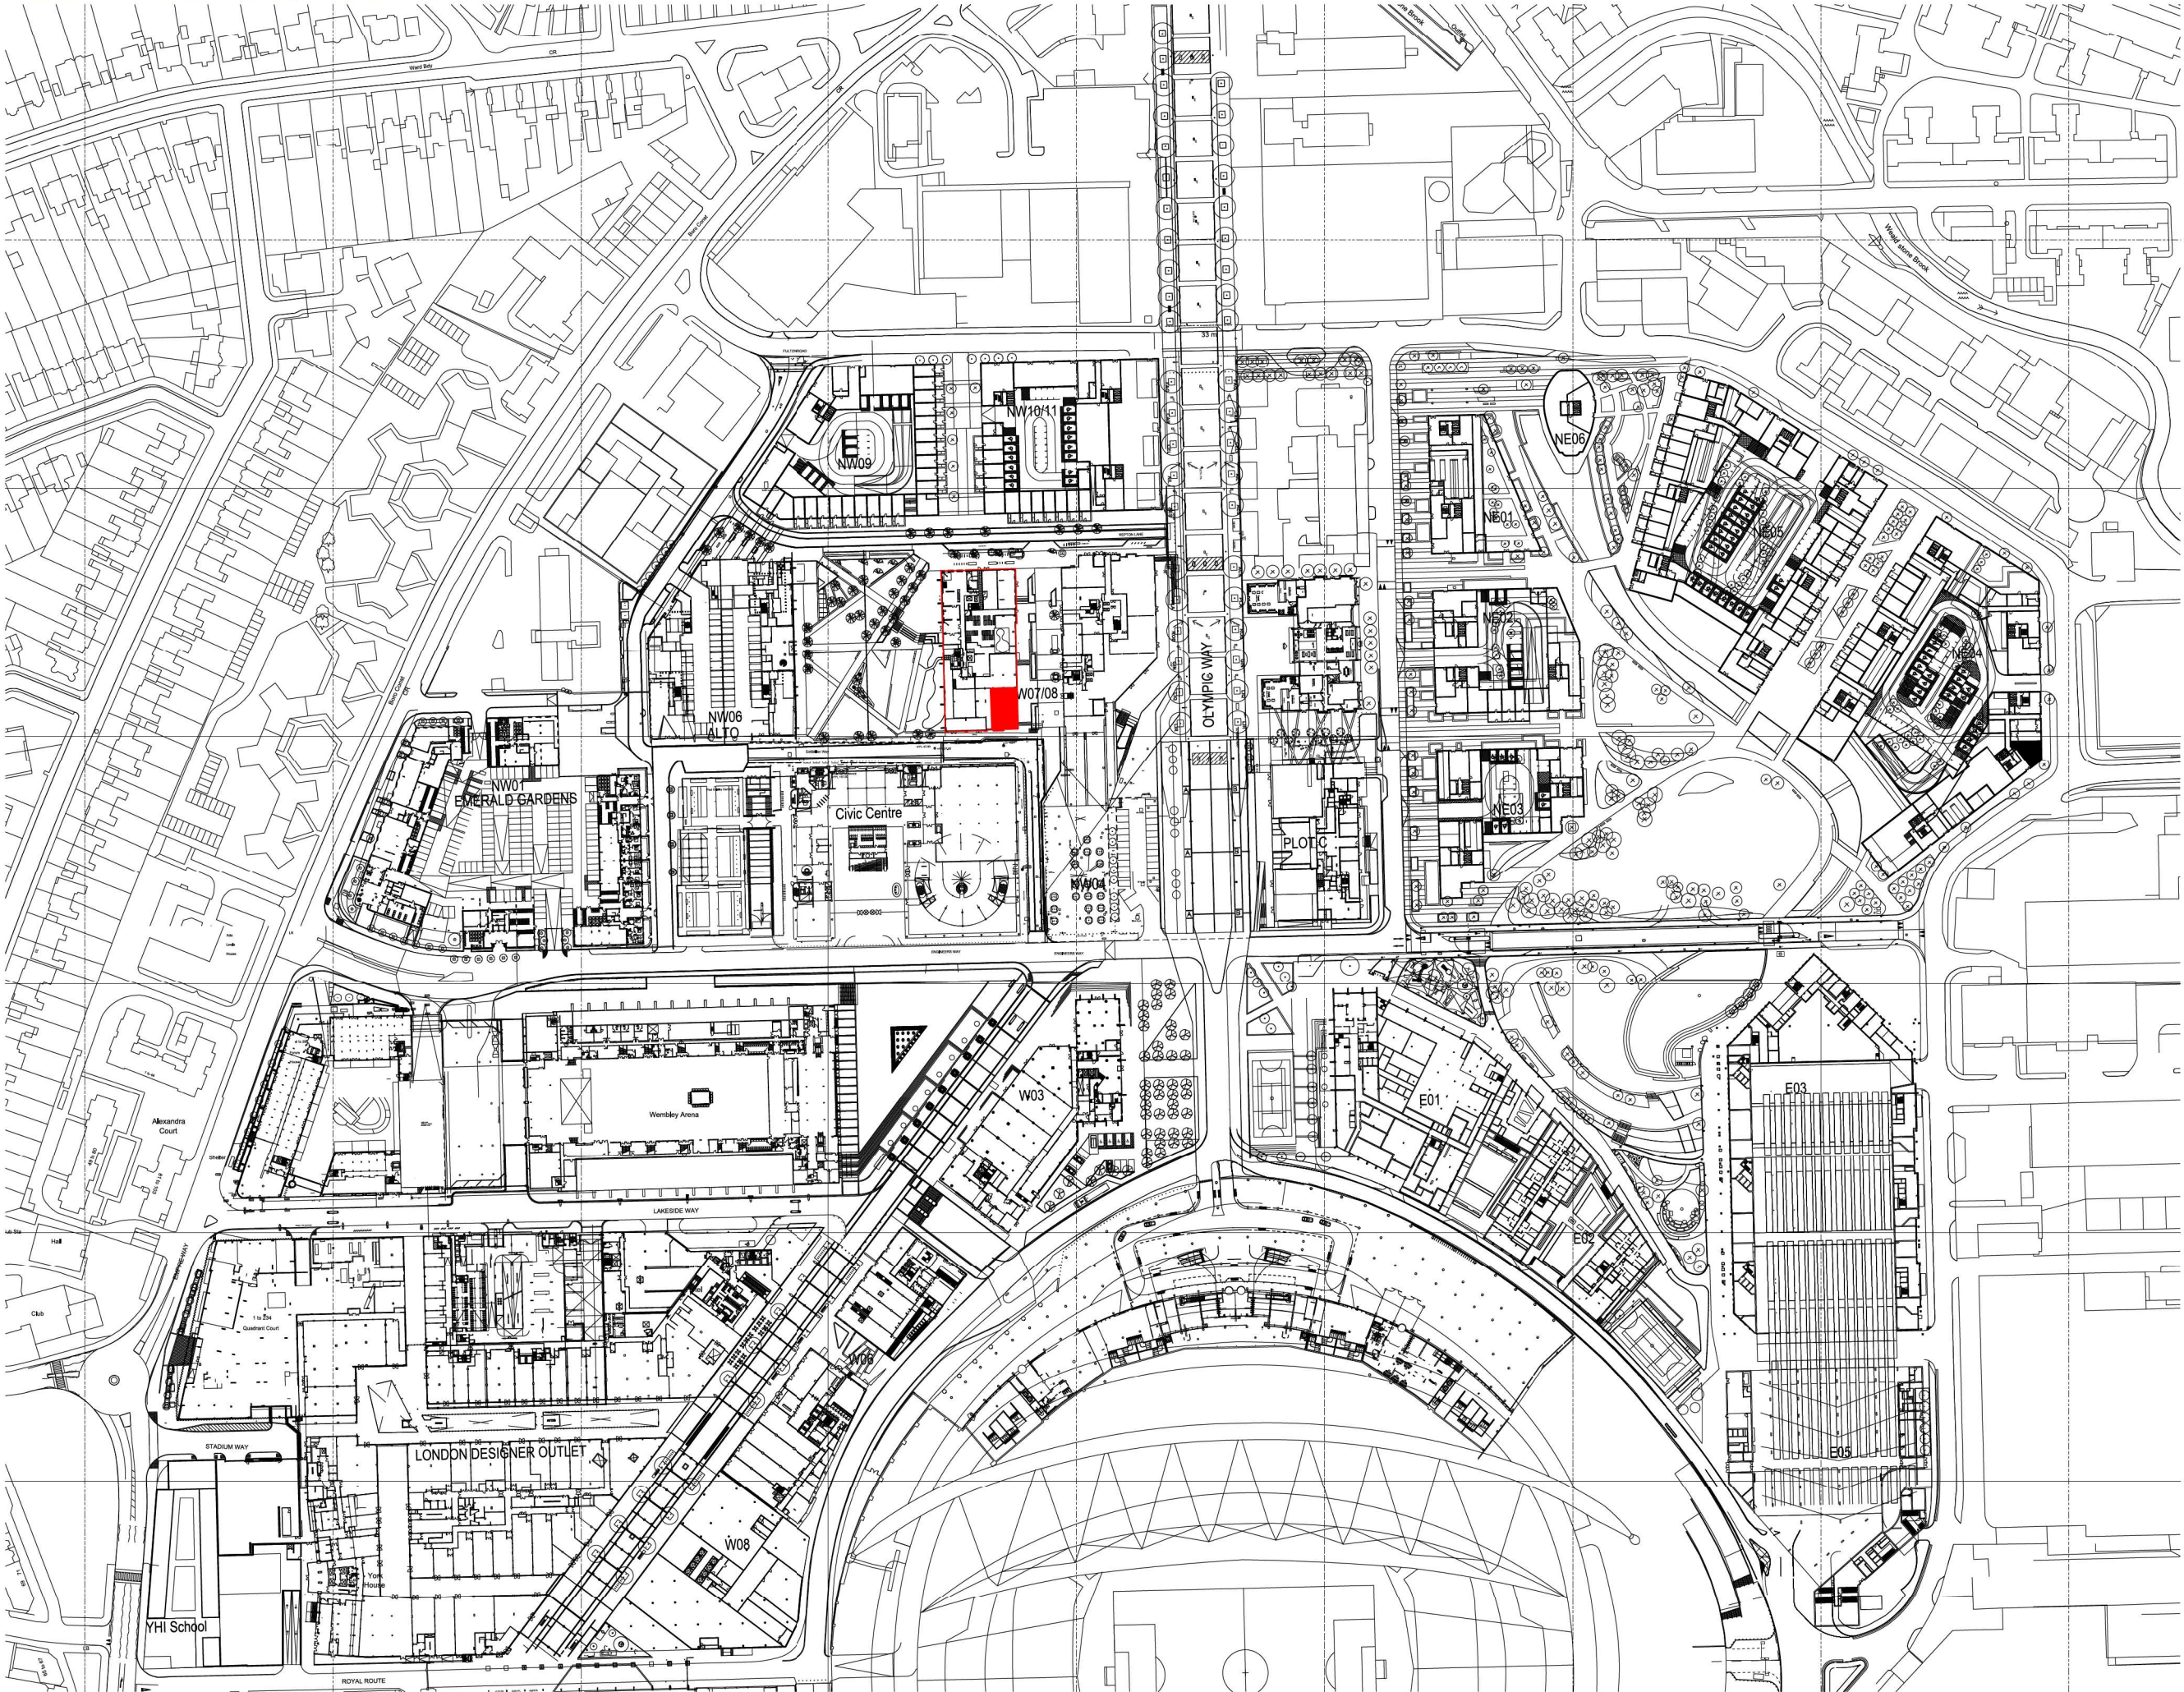

Drawing Record				
Rev	Date	By	Comments	Checked
P01	05.12.2017	MS	FIRST ISSUE	LP
P02	09.02.2018	MS	ATL ISSUE	LP
P03	14.05.2018	MS	DRAWING UPDATED AS REQUESTED BY QUINTAIN	LP

- KEY:
- SITE LOCATION
 - UNIT DEMISE

Key Plan

N

SCALE BAR

SIGNIFICANT HEALTH AND SAFETY RISKS (UNUSUAL AND DIFFICULT TO MANAGE ONLY)

It is assumed that all works will be carried out by a competent contractor working, where appropriate, to an approved method statement. In addition to the hazards/risks normally associated with the types of work detailed on this drawing, note the following:

This scheme is subject to town planning and all other necessary consents. Dimensions, area and levels where given are only approximate and subject to site survey. All dimensions are to be checked on site. Any discrepancies or variations are to be reported to the architect before work commences. Figure dimensions only are to be taken from this drawing.

This drawing is to be read in conjunction with all relevant consultants and / or specialist drawings / documents and any discrepancies or variations are to be reported to the architect before the affected work commences.

Magmatic media does not constitute contract documentation and updates of this data will occur. These files are current as of the date of issue. Your use of the content of these files is at your own risk. Reference should always be made to the latest copy which is superior to the digital format. Any document produced by yourselves which contains part or all of this data remains your responsibility and attributed to yourselves. Whilst Leslie Jones make every effort to ensure that it is scanned for viruses, we cannot guarantee that it does not contain any.

PRELIMINARY

Client

QUINTAIN ESTATES

Consultants

leslie jones
architecture

Telephone 020 7255 1150
E-mail admin@leslie-jones.co.uk

Job Title

WEMBLEY RETAIL CURATION

Drawing Title			
WEMBLEY NW07 UNIT 4 LOCATION PLAN			
Scale @ A1	Date	Drawn	Checked
1:1250	DEC 2017	MS	LP
Job No.	Drawing No.	Revision	
3 6 7 4	A T (0 3)	0 7 0 3 0 P 0 3	