


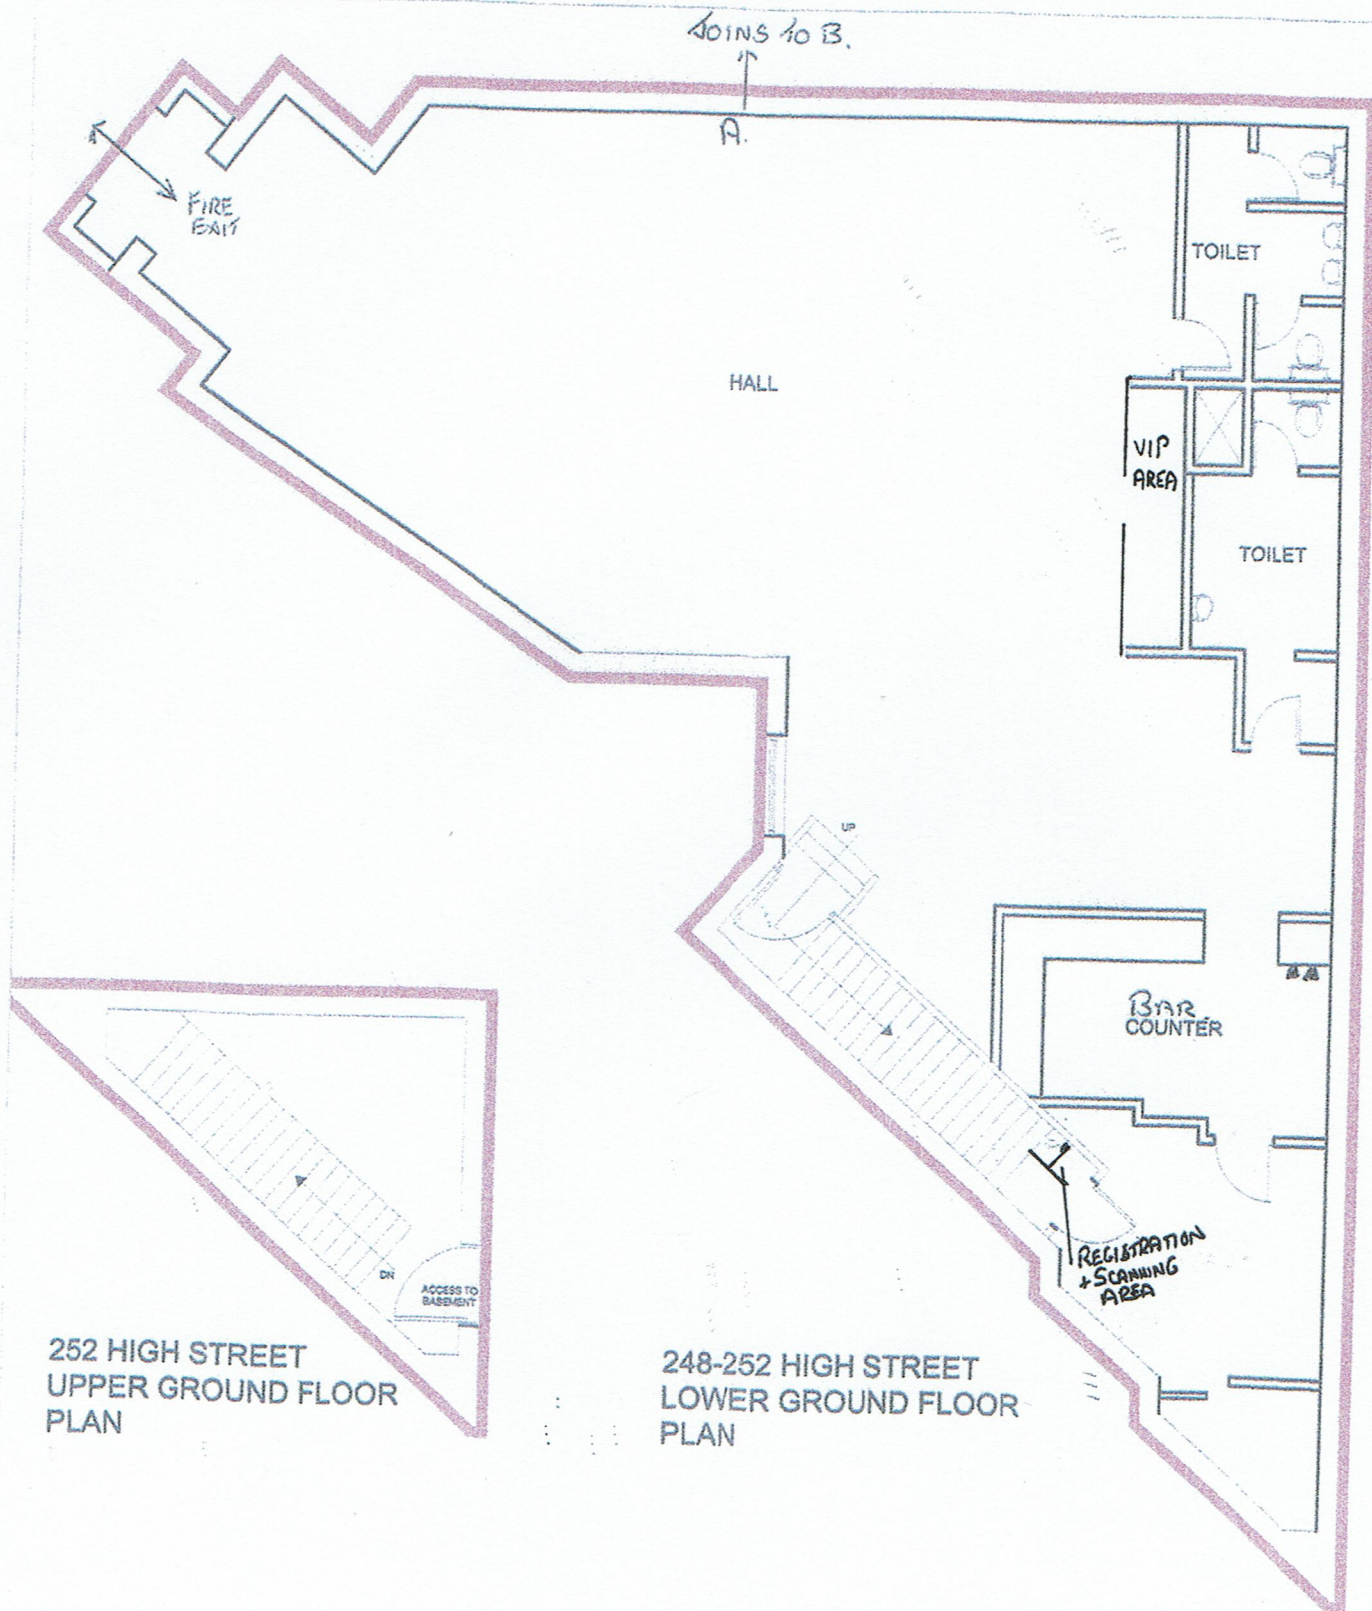


ADDRESS:

248-252 HIGH STREET HARLESDEN
LONDON
NW10 4TD

SCALE:

1:100@A4



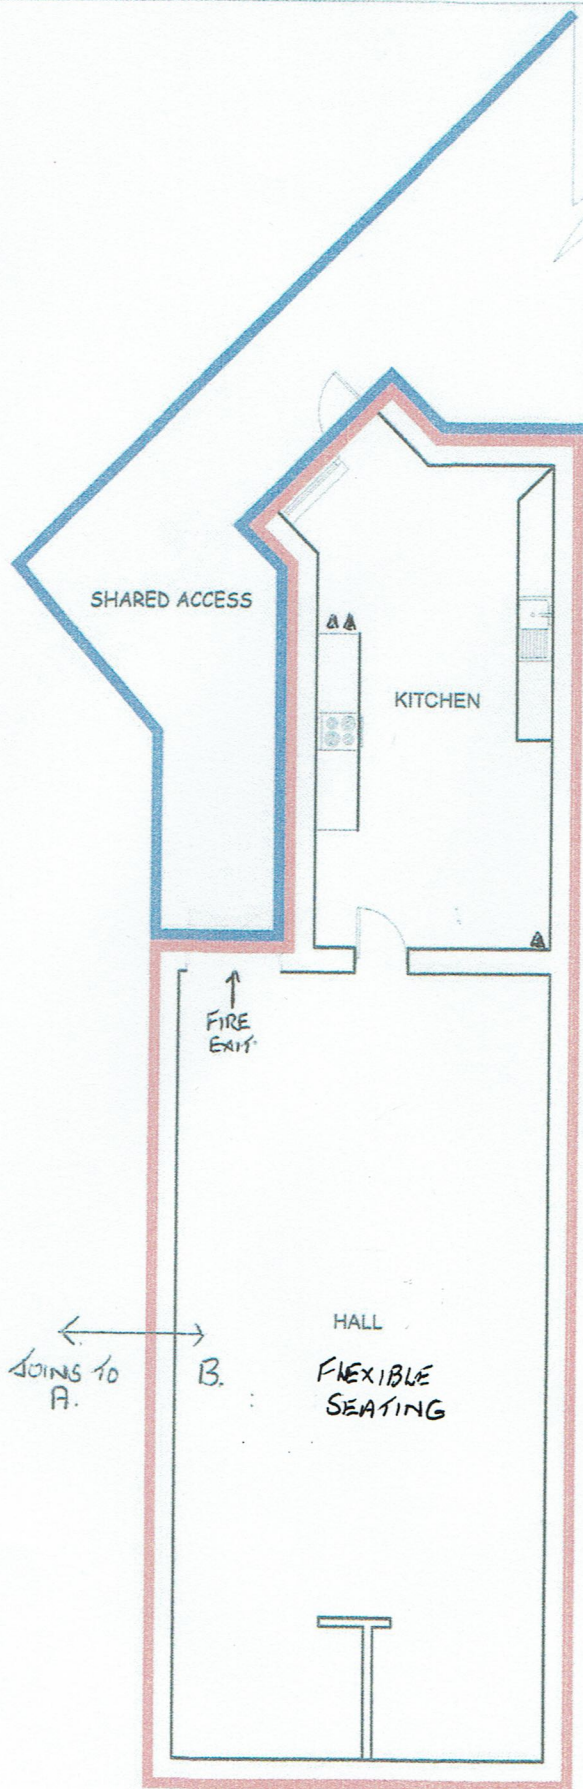

LOWER GROUND FLOOR PLAN

▲ FIRE EXTINGUISHERS

□ LICENSEABLE AREA

□ SHARED ACCESS

ADDRESS:

HIGH STREET HARLES DEN
LONDON
NW10 4TD

SCALE:

1:100@A4

