


PROPOSED LICENSING PLAN

Fudam 238a Ealing Road Wembley HA0 4QL

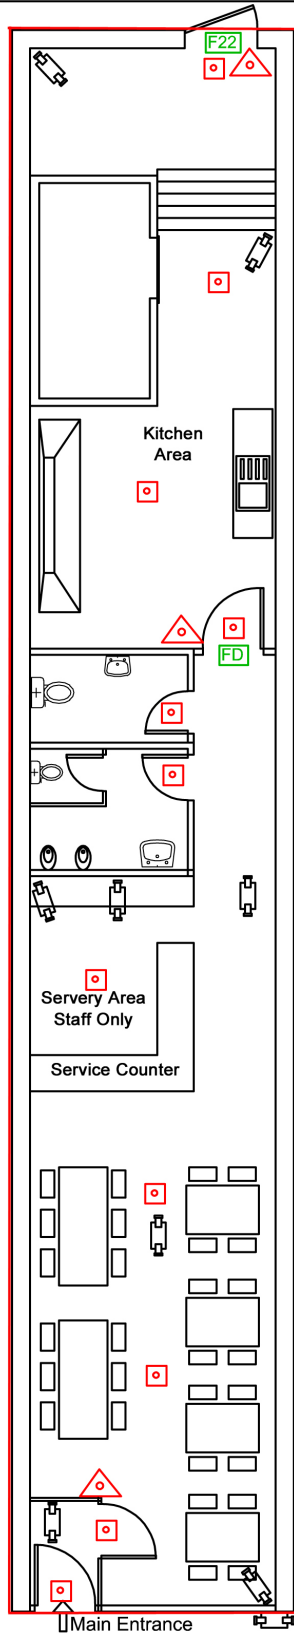

Drawing no: P/HBS/FDM		Date: 22nd Mar 2019
Key	Scale: 1:100	Paper: A4
	FIRE EXTINGUISHER	
	FIRE EXIT SIGNS	
	EMERGENCY LIGHTING	
	Fire Check Door	
	CCTV CAMERAS	
CCTV RECORDING 31 DAYS		
SHUTTERS PROVIDED		
ALARM SYSTEM TO AOISPEC OR SIMILAR FITTED		

— All Licensable Activity contained within the red line

← Ealing Road →