


**1** GROUND FLOOR  
SCALE: 1:100

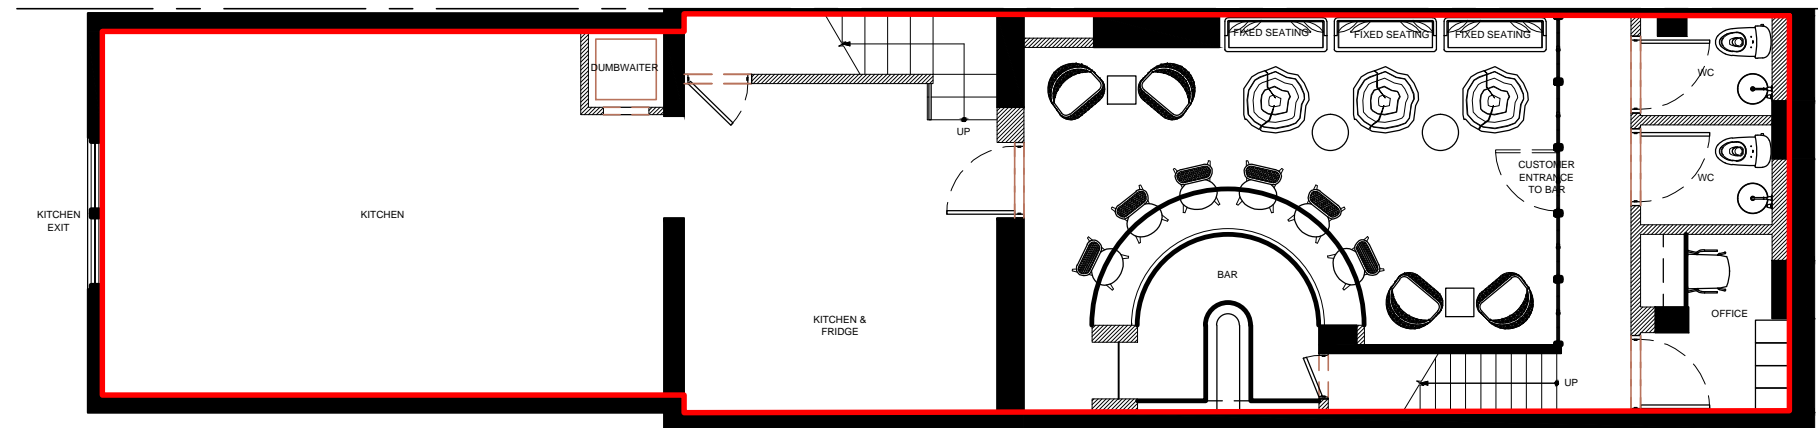

**2** BASEMENT PLAN  
SCALE: 1:100

Client	Revisions
Project	
30 Salusbury Road, London, NW6 6NL	
Drawing title	
Licence Plan	

London Fields Studios  
11-17 Exmouth Place  
London E8 3RW  
T +44(0)20 7993 4530  
F +44(0)20 7923 4753

All rights reserved. FDR asserts its rights under the Copyright, Designs and Patents Act 1988 (Unless otherwise agreed in writing).  
Figured dimensions only are to be taken from this drawing. Do not scale this drawing. All dimensions are in millimeters unless otherwise stated. All dimensions shall be checked on site prior to works commencing. Any discrepancies shall be reported to FDR.

Licence

<b>FDR</b>	File reference	16023 - F00
	Drawn by	FN
	Date drawn	December 2019
	Checked by	RP
Scale at A3	Project number	Drawing number
1:100	16023	001
	Date checked	Revision
	15/12/19	-