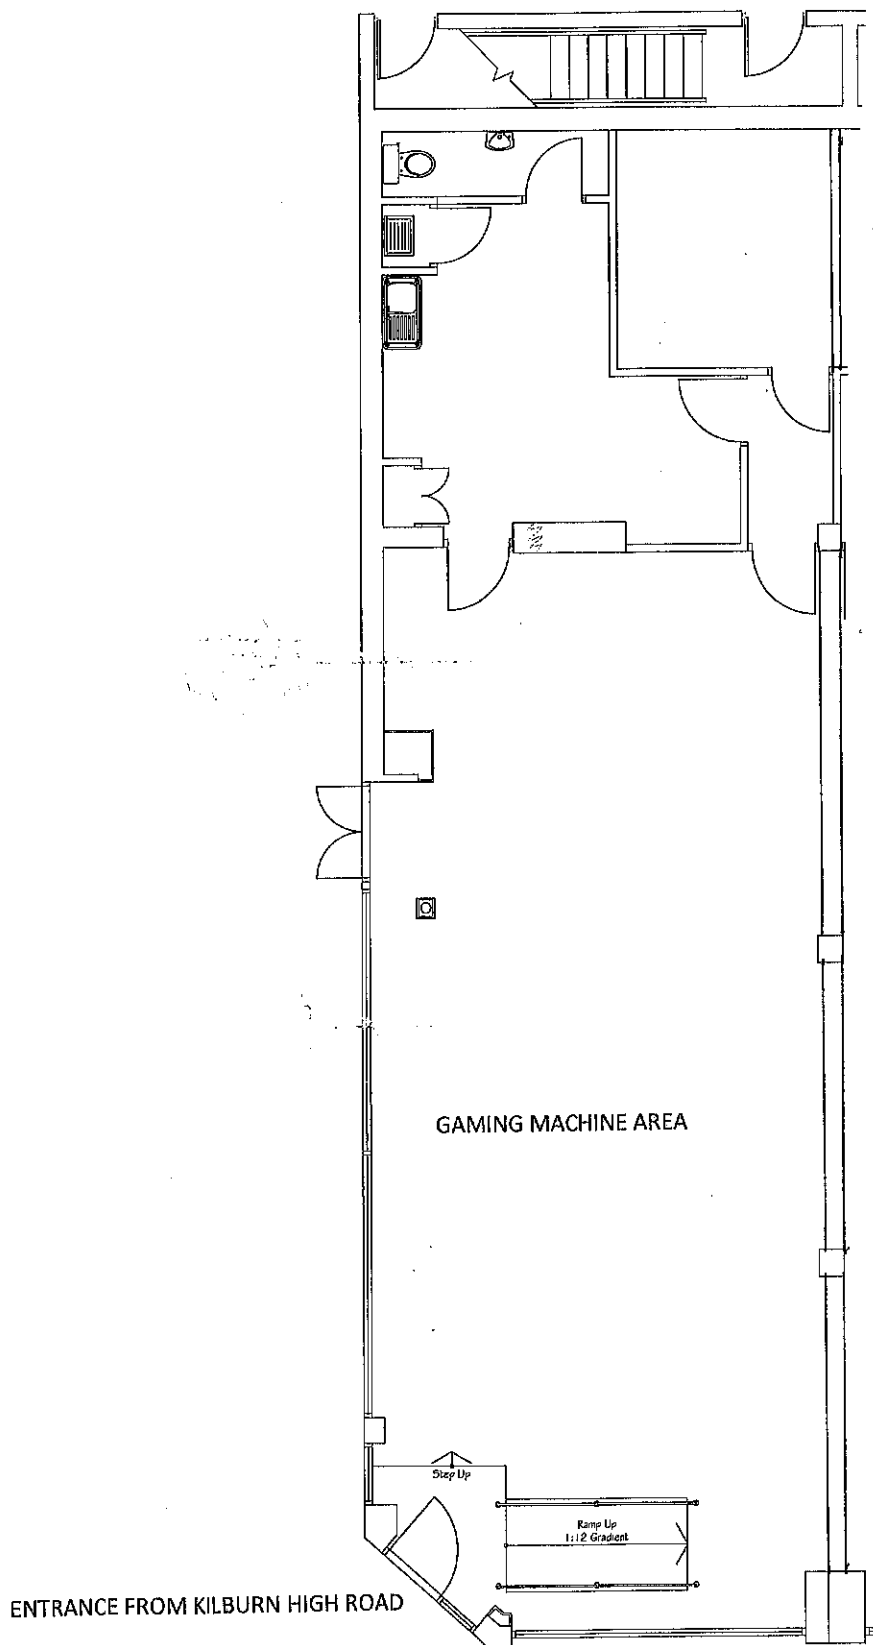


Future Leisure Ltd
141 KILBURN HIGH ROAD
KILBURN
LONDON
NW6 7HT
PROPOSED LAYOUT
Scale 1:100 @ A4
Drg: WH/K/02 prop