
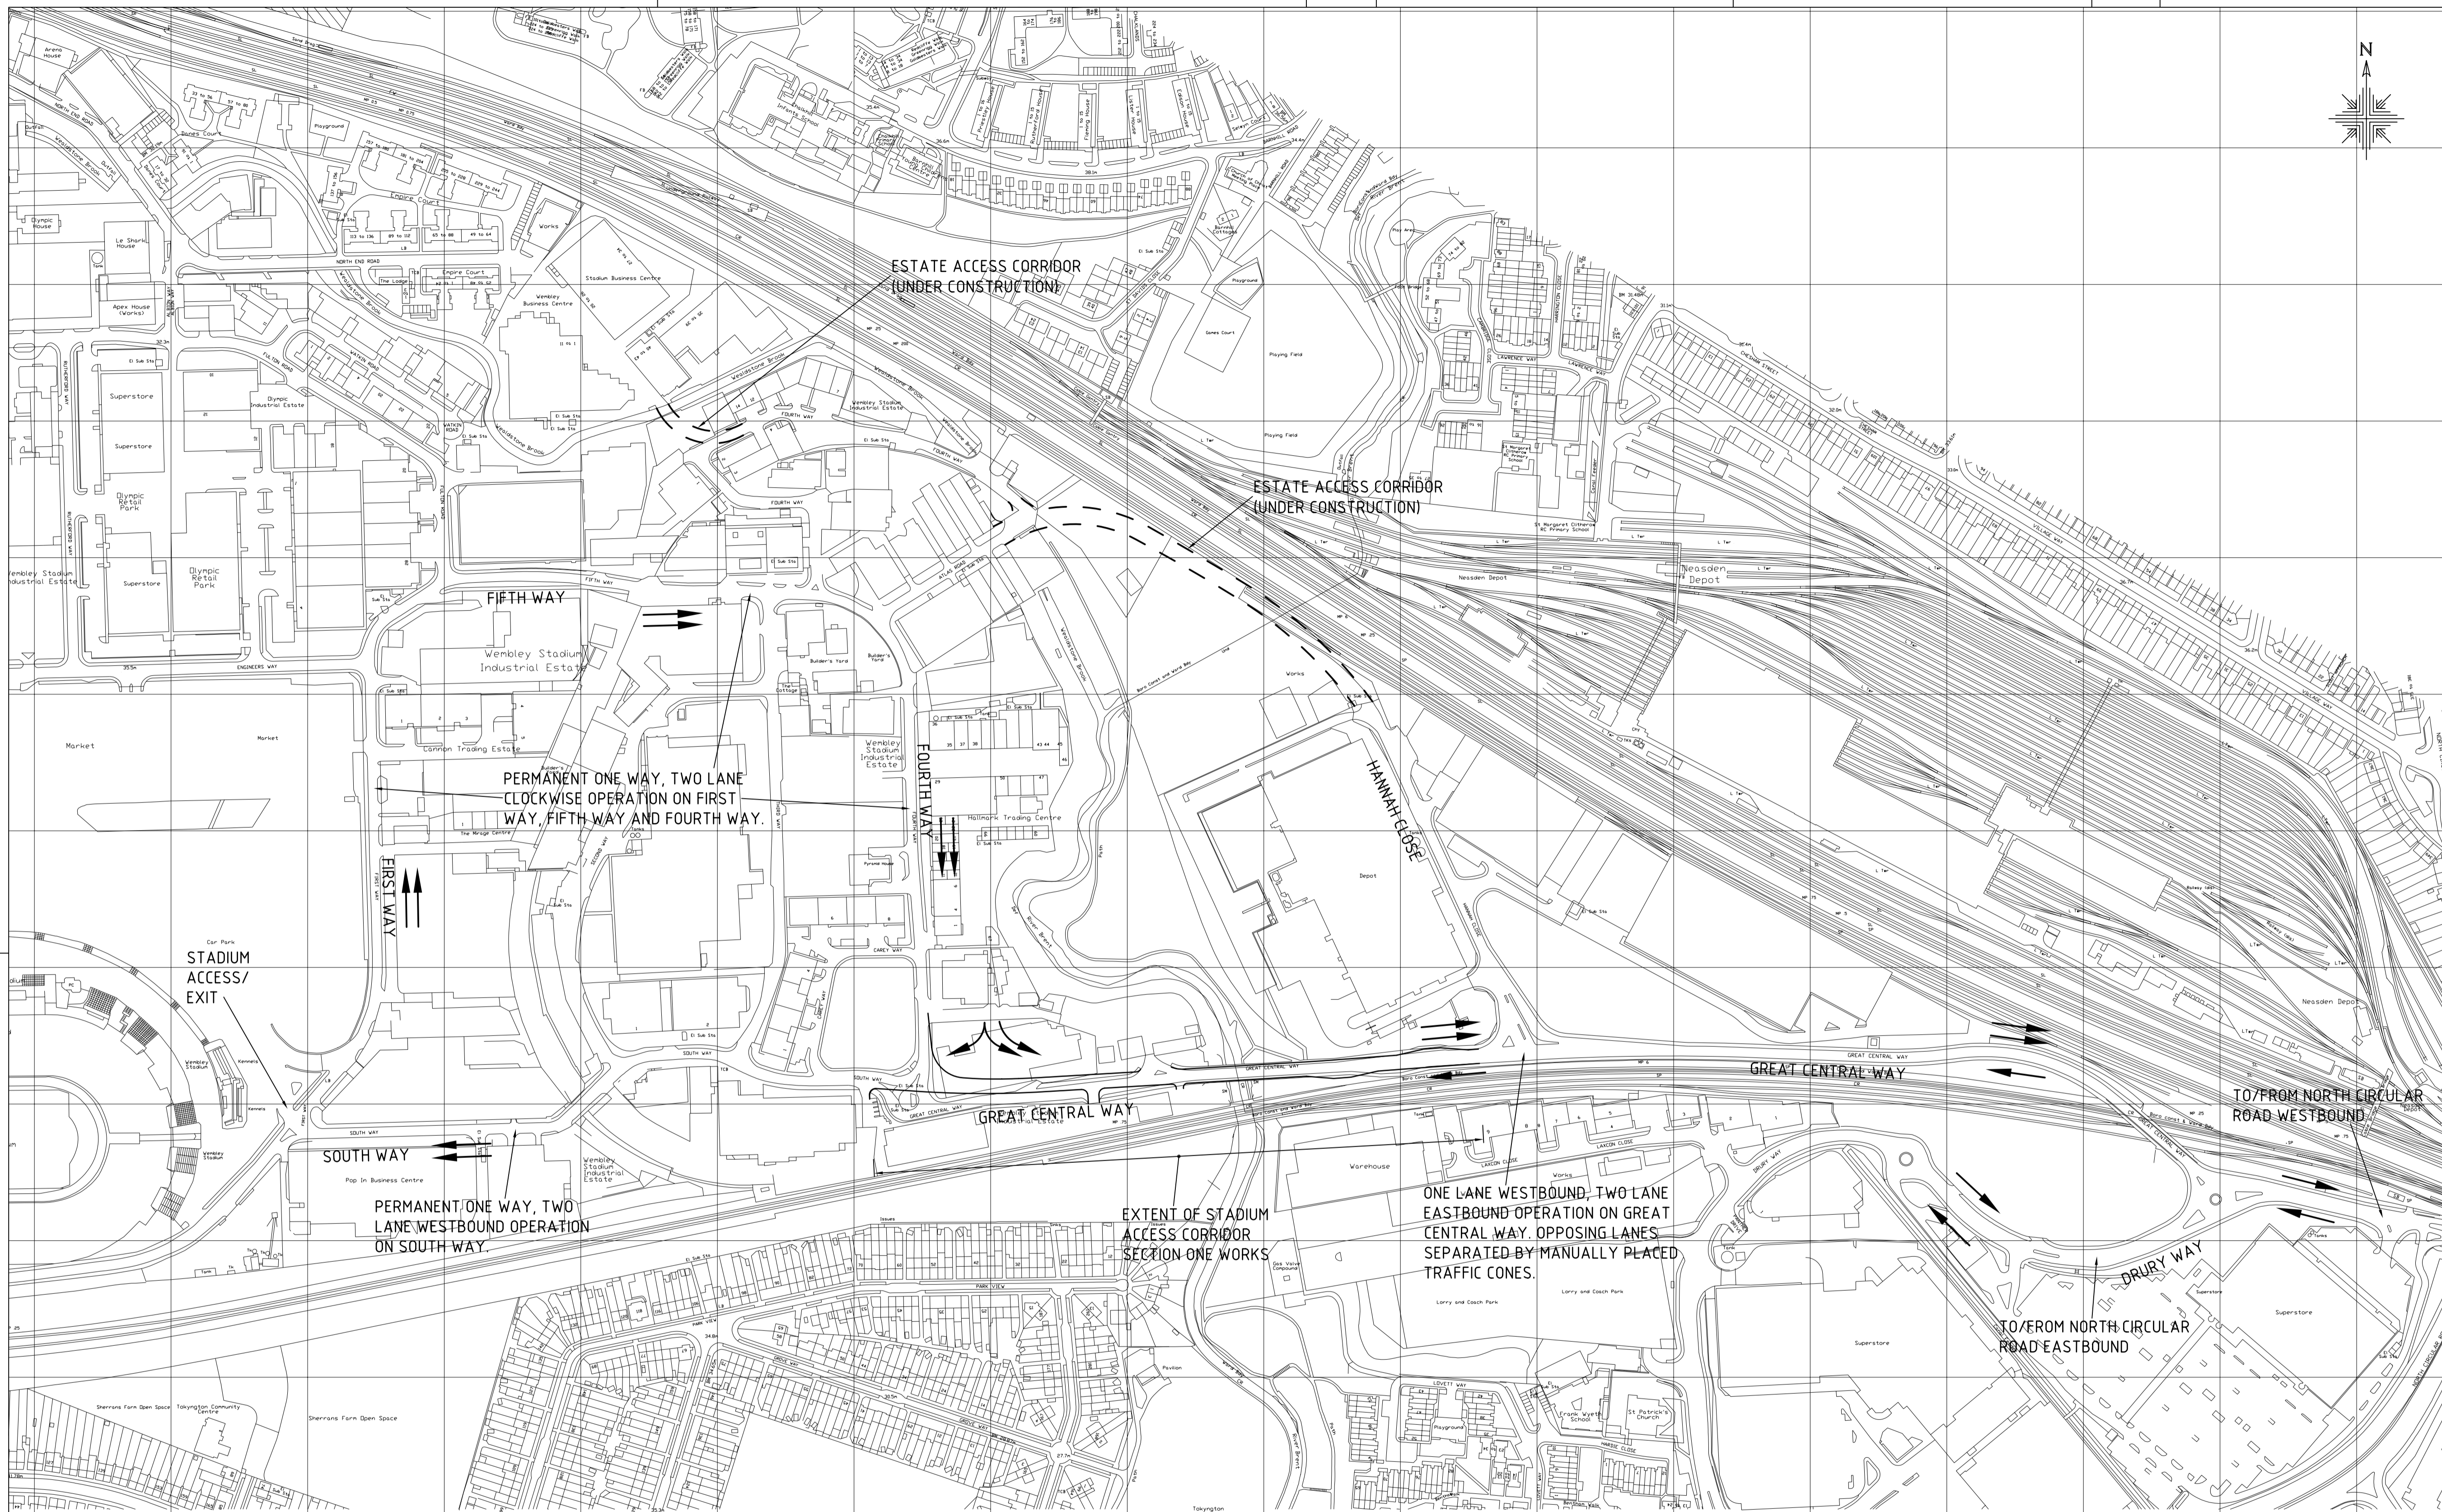


THIS DRAWING MAY BE USED ONLY FOR THE PURPOSE INTENDED AND ONLY WRITTEN DIMENSIONS SHALL BE USED

NOTES

KEY

→ DIRECTION OF TRAFFIC IN TRAFFIC LANE

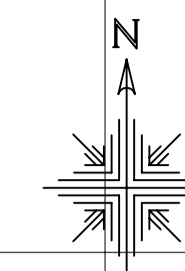

Revision Details	By	Date	Suffix

Drawing Status: **DRAFT**

Job Title: **WEMBLEY PARK SAC SOUTH WAY TO HANNAH CLOSE**

Drawing Title: **TIDAL FLOW LANE ALLOCATION AT END OF EVENT DAYS**

Scale at A1: 1:5000 AT A3

Drawn AC	Approved
Stage 1 check RPY	Stage 2 check DAJS
Originated BA	Date NOV 03

Scott Wilson
 Scott House
 Basing View, Basingstoke
 Hampshire, RG21 4JG
 Telephone (01256) 461161
 Fax (01256) 460582
 www.scottwilson.com



Drawing Number: **D103832/016**

BASED ON THE 2001 ORDNANCE SURVEY 1:250 SCALE DIGITAL MAP WITH THE PERMISSION OF THE CONTROLLER OF HER MAJESTY'S STATIONERY OFFICE. © CROWN COPYRIGHT RESERVED LICENSE No. AL 100018181 SCOTT WILSON KIRKPATRICK

Plot Date: 11-Nov-03 09:06 AM BY: 14086ppe AutoCAD File Name: [BAH] K:\D103832 - Wembley SAC\CAD\Drawings\Sheets\016.dwg [2 Xrefs] OSDData.DWG X-SAC2-OPT2.DWG