
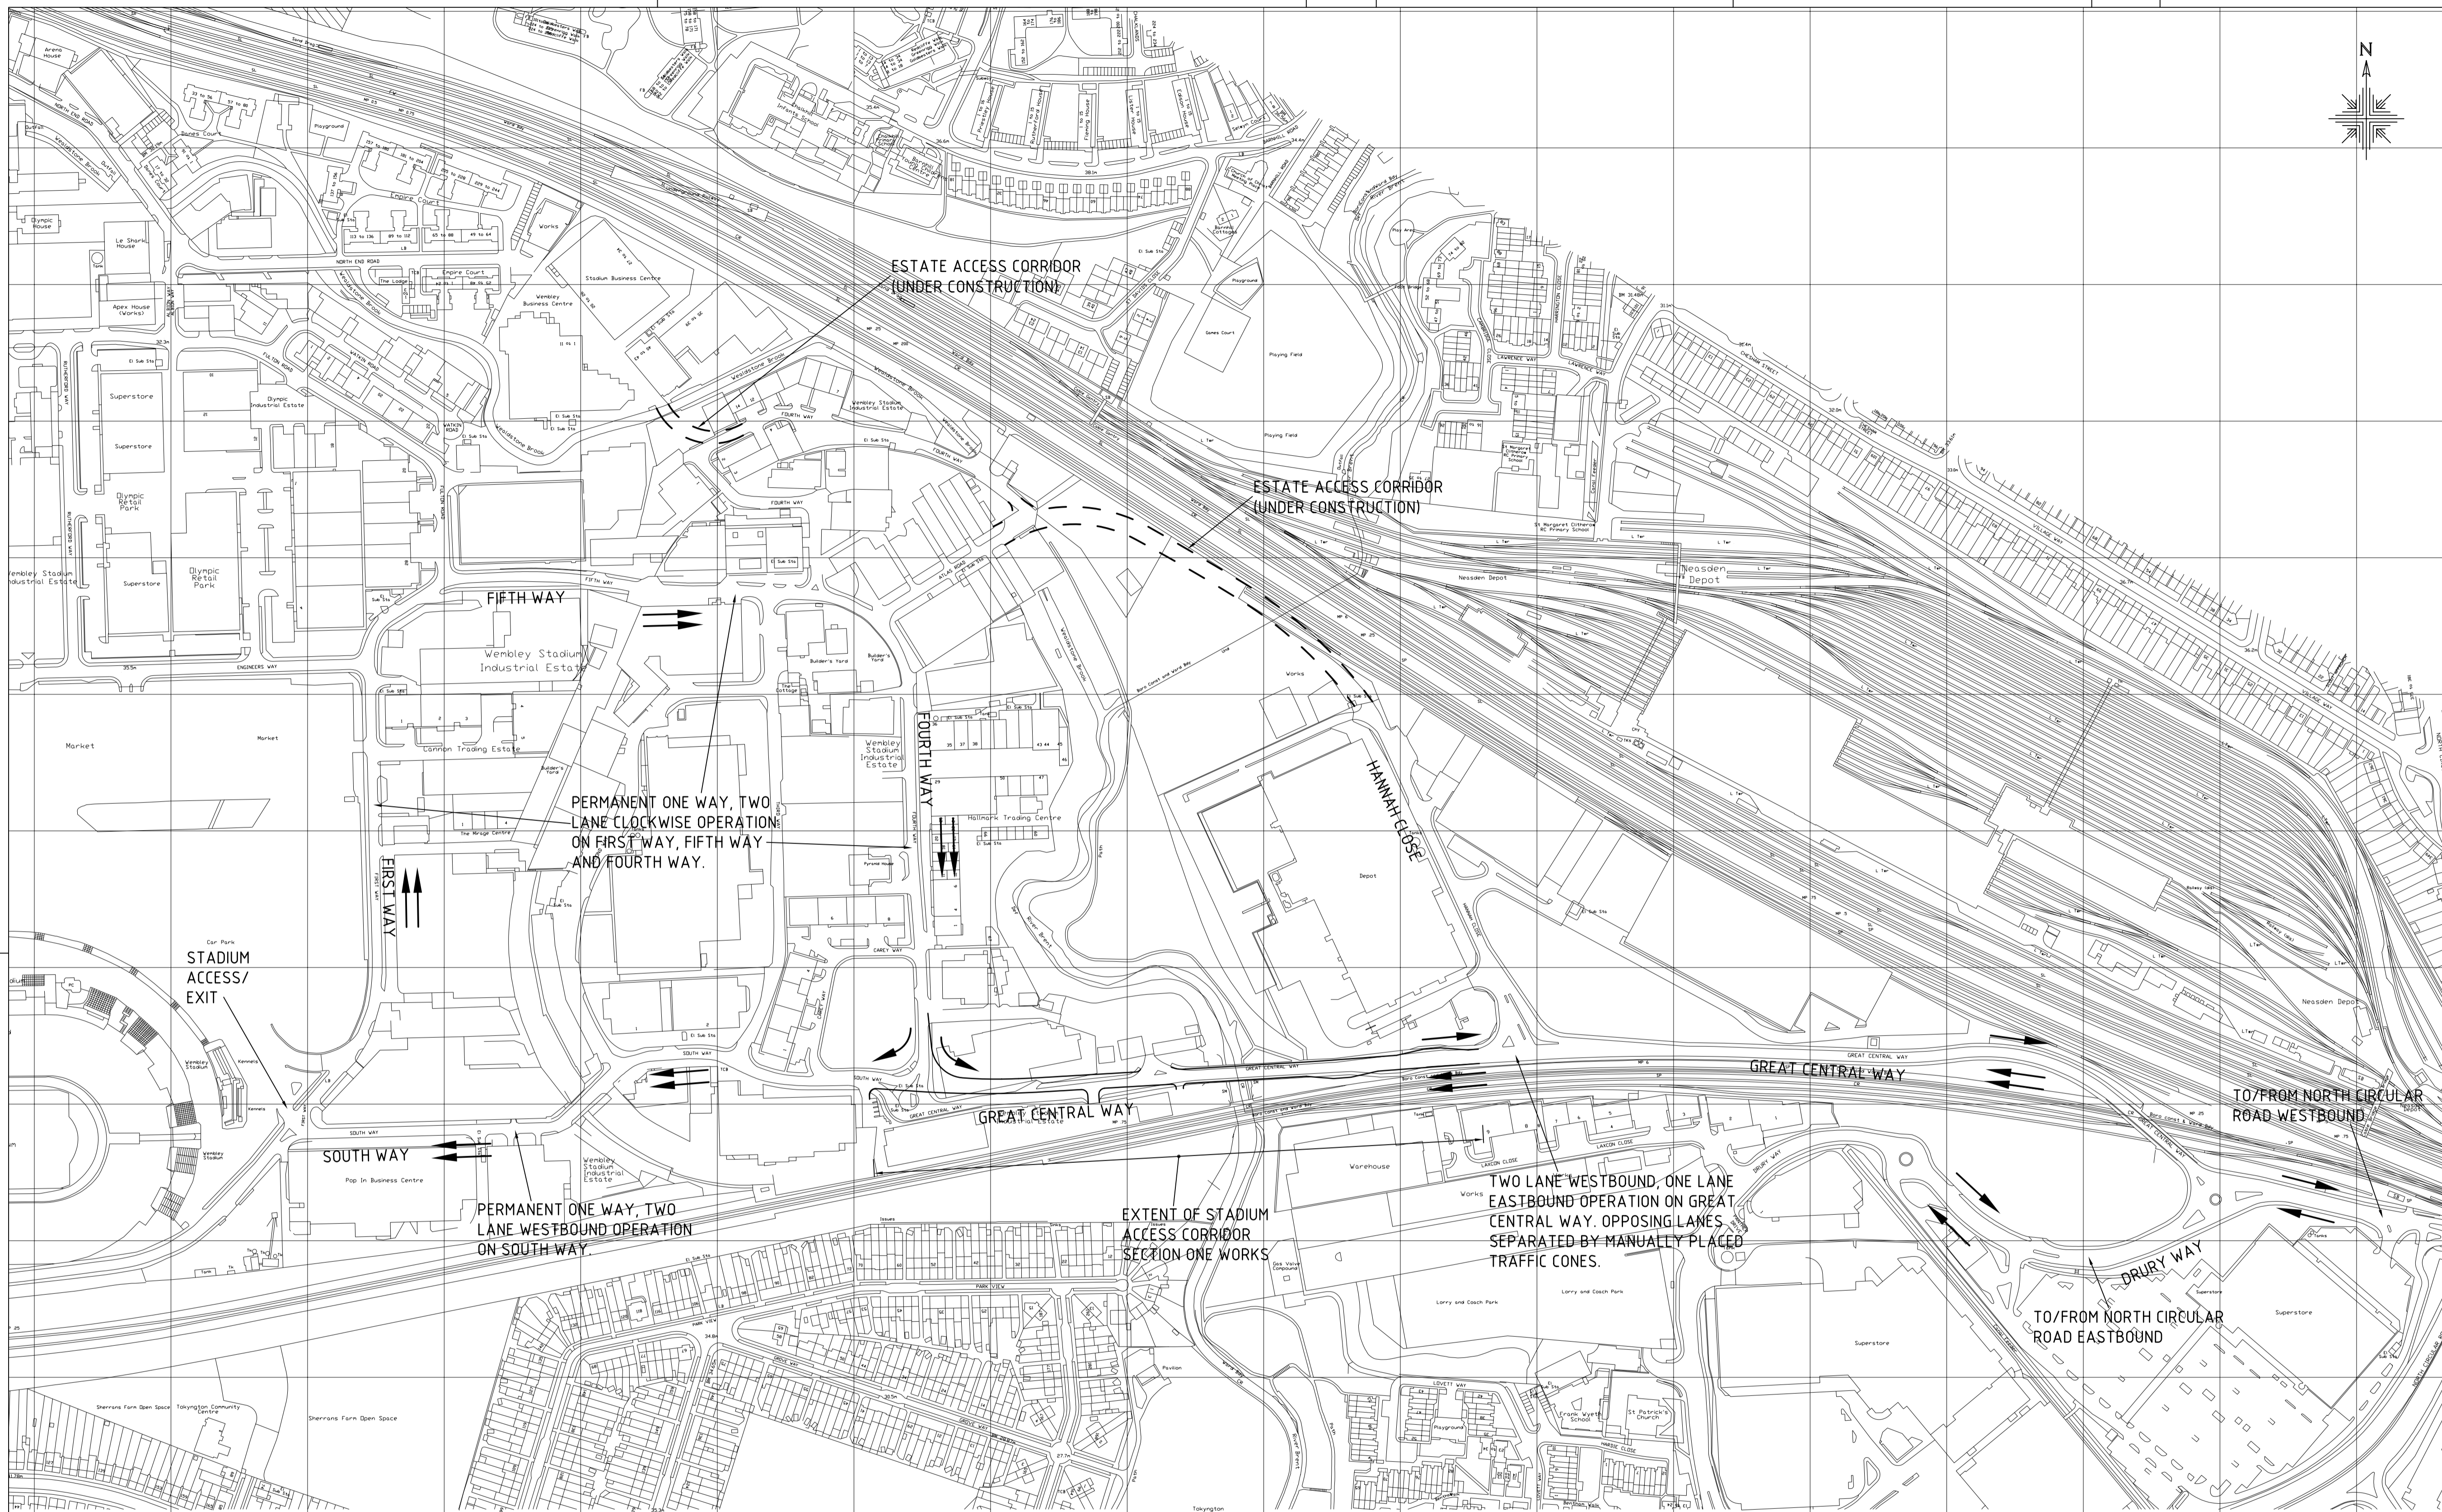


THIS DRAWING MAY BE USED ONLY FOR THE PURPOSE INTENDED AND ONLY WRITTEN DIMENSIONS SHALL BE USED

NOTES

KEY

→ DIRECTION OF TRAFFIC IN TRAFFIC LANE

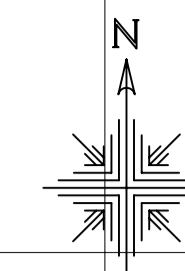

ESTATE ACCESS CORRIDOR (UNDER CONSTRUCTION)

ESTATE ACCESS CORRIDOR (UNDER CONSTRUCTION)

FIFTH WAY

FOURTH WAY

HANNAH CLOSE

PERMANENT ONE WAY, TWO LANE CLOCKWISE OPERATION ON FIRST WAY, FIFTH WAY AND FOURTH WAY.

FIRST WAY

STADIUM ACCESS/EXIT

SOUTH WAY

PERMANENT ONE WAY, TWO LANE WESTBOUND OPERATION ON SOUTH WAY

GREAT CENTRAL WAY

GREAT CENTRAL WAY

TO/FROM NORTH CIRCULAR ROAD WESTBOUND

EXTENT OF STADIUM ACCESS CORRIDOR SECTION ONE WORKS

TWO LANE WESTBOUND, ONE LANE EASTBOUND OPERATION ON GREAT CENTRAL WAY. OPPOSING LANES SEPARATED BY MANUALLY PLACED TRAFFIC CONES.

TO/FROM NORTH CIRCULAR ROAD EASTBOUND

DRURY WAY

Revision Details

By Check Date Suffix

DRAFT

Job Title

WEMBLEY PARK SAC SOUTH WAY TO HANNAH CLOSE

Drawing Title

TIDAL FLOW LANE ALLOCATION AT START OF EVENT DAYS

Scale at A1 1:5000 AT A3

Drawn AC Approved

Stage 1 check RPY Stage 2 check DAJS Originated BA Date NOV 03

Scott Wilson Scott House Basing View, Basingstoke Hampshire, RG21 4JG Telephone (01256) 461161 Fax (01256) 460582 www.scottwilson.com

Drawing Number Rev

D103832/015

BASED ON THE 2001 ORDNANCE SURVEY 1:250 SCALE DIGITAL MAP WITH THE PERMISSION OF THE CONTROLLER OF HER MAJESTY'S STATIONERY OFFICE. © CROWN COPYRIGHT RESERVED LICENSE No. AL 100018181 SCOTT WILSON KIRKPATRICK

