


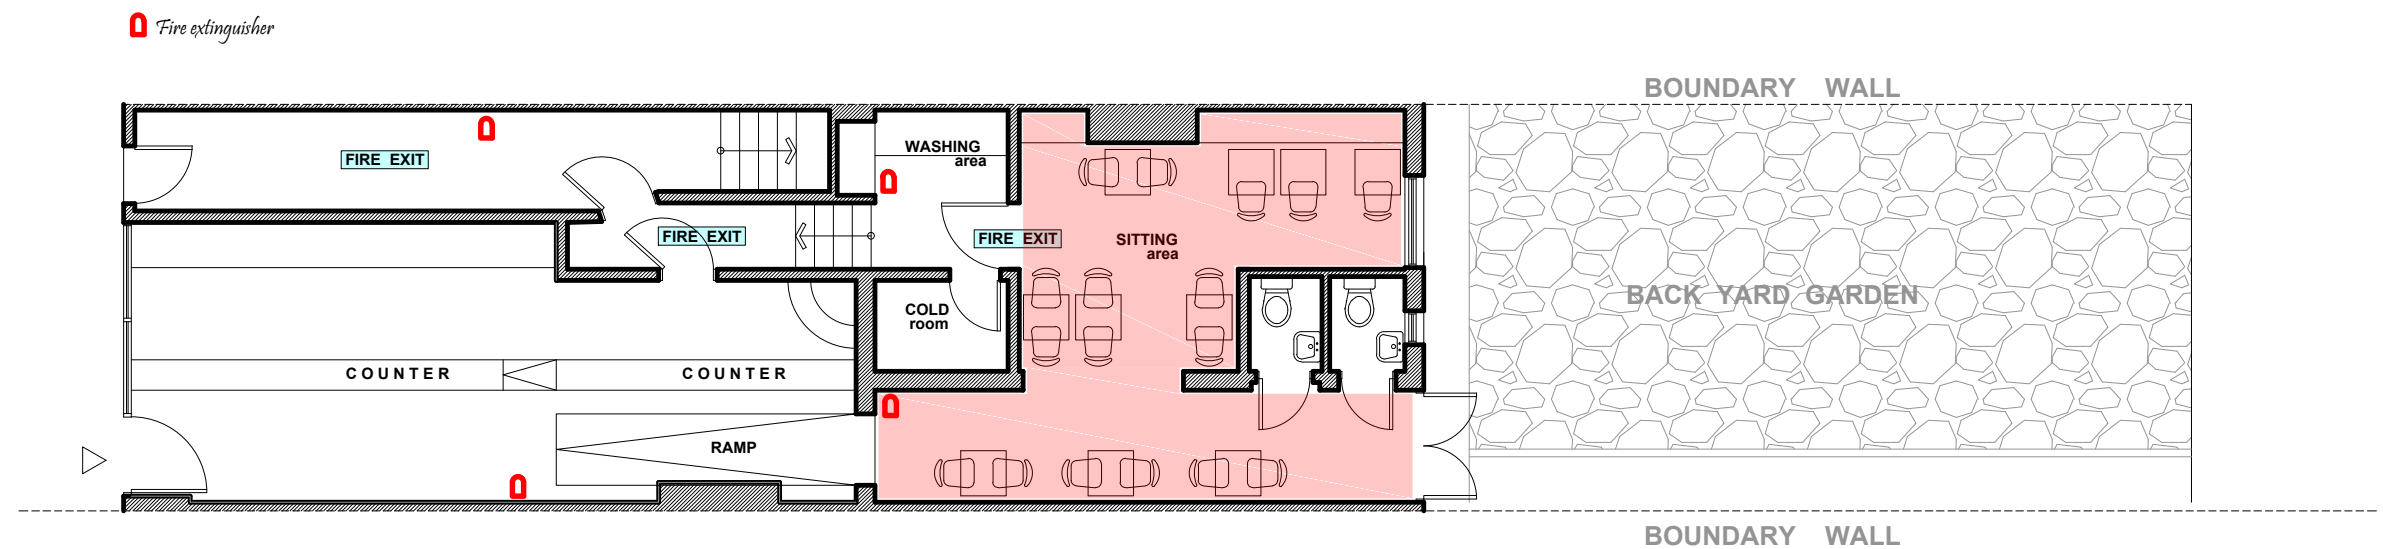

GROUND FLOOR LAY-OUT PLAN

