


PROPOSED GAMING AREA: 141.6m² FOR ILLUSTRATION PURPOSES ONLY

PLEASE NOTE: SPACERS ARE NOT GAMING MACHINES

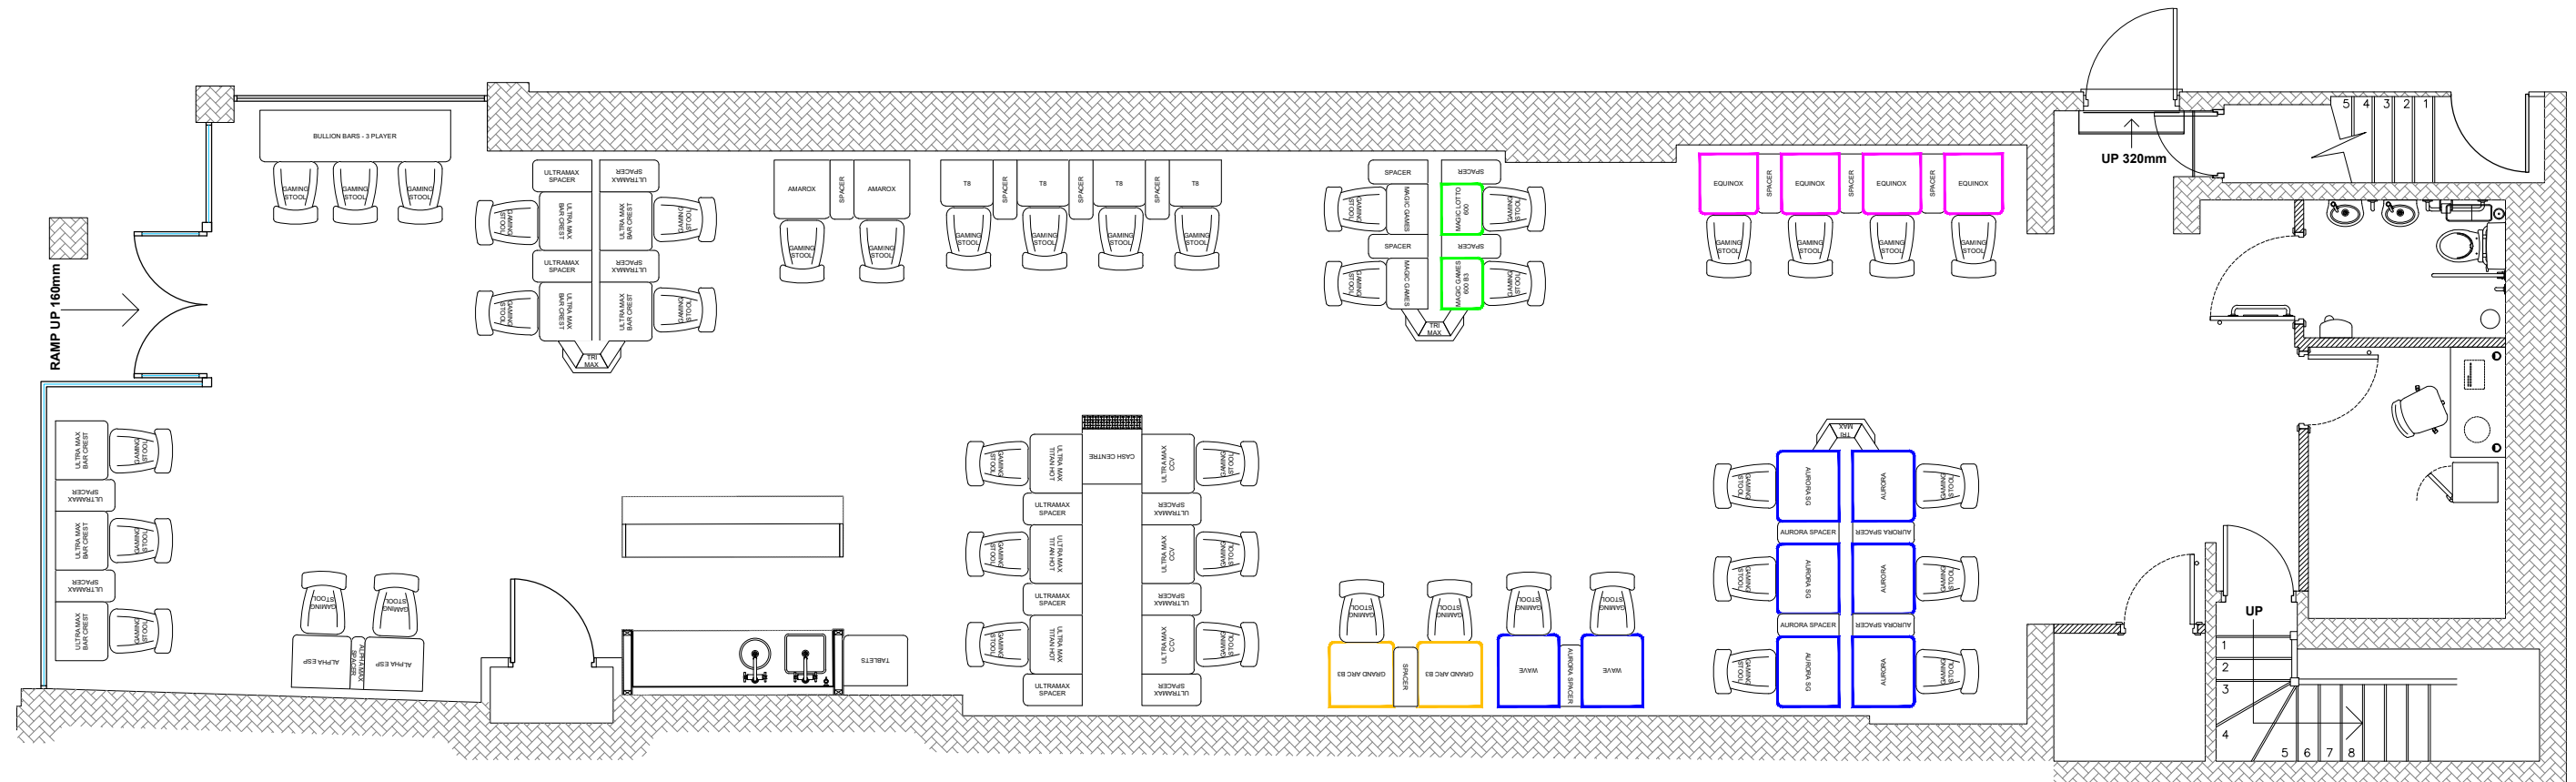

MACHINES LEGEND	
MACHINE CATERGORY	QUANTITY
CAT B3	0
CAT C	0
CAT D	0
DUOPOTS	0
TRIMAX	0
TABLETS	0
RATIO	0/0

REVISIONS
REV 00:

FIT OUT TYPE
LICENCING

PROJECT
MERKUR SLOTS
67 HARLESDEN HIGH STREET
HARLESDEN
NW10 4NS

DESCRIPTION
PROPOSED MACHINE PLAN

REFERENCE DRAWINGS

SCALE
1:75

DRAWN BY
RT

DATE
07/05/24



DRAWING No.
893-PL-105

REVISION
00

COPYRIGHT IS RESERVED BY MERKUR CASINO UK AND IS ISSUED ON THE CONDITION THAT IT IS NOT COPIED OR DISCLOSED BY OR TO ANY UNAUTHORISED PERSONS WITHOUT PRIOR CONSENT FROM MERKUR CASINO UK.