



# PROPOSED GAMING AREA: 121.9m<sup>2</sup> FOR ILLUSTRATION PURPOSES ONLY

PLEASE NOTE: SPACERS ARE NOT GAMING MACHINES

NEASDEN LANE

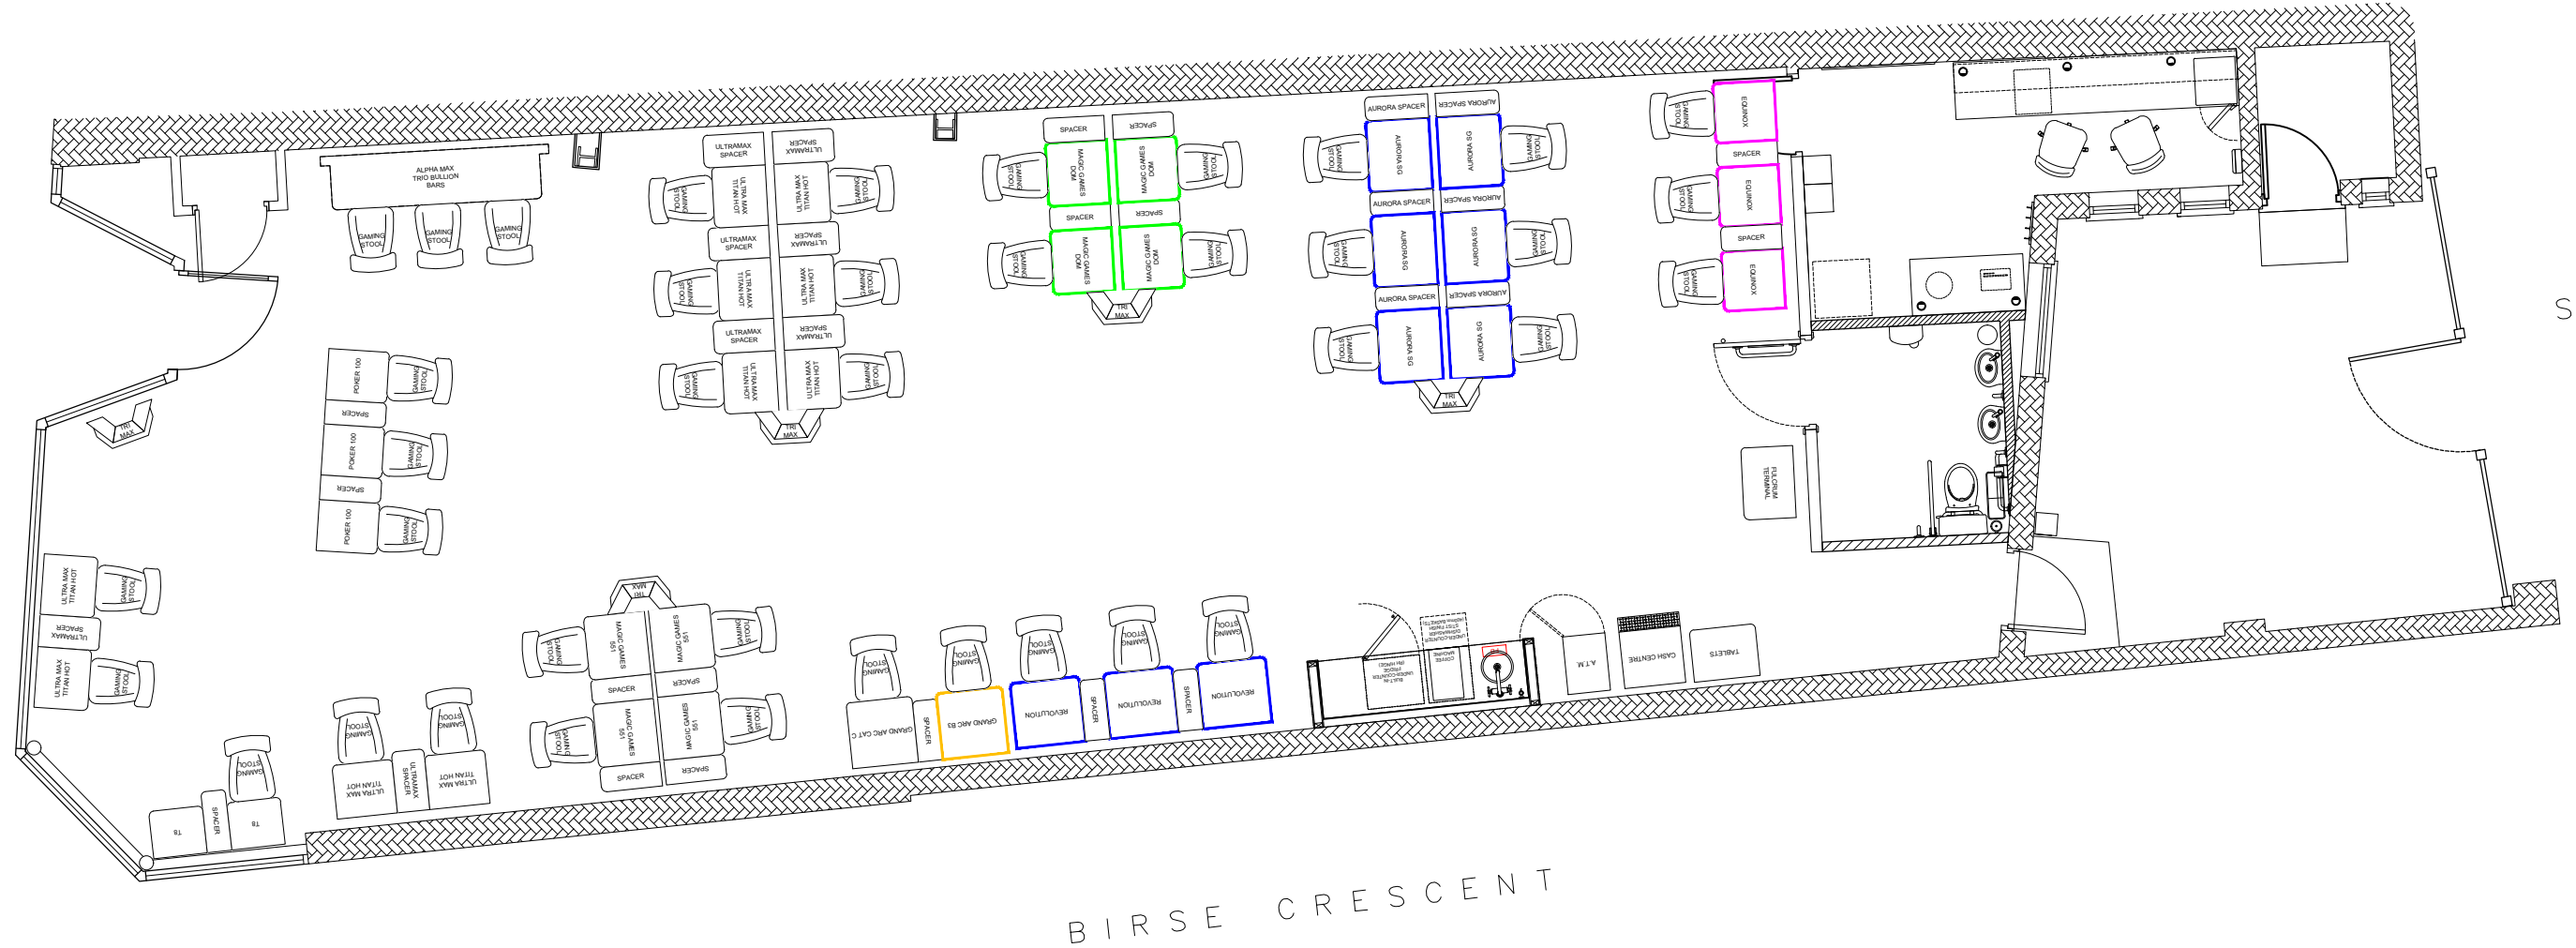

REVISIONS REV 00:	FIT OUT TYPE LICENCING	REFERENCE DRAWINGS	
	PROJECT MERKUR SLOTS 265 NEASDEN LANE NEASDEN NW10 1QG	SCALE 1:75	
DESCRIPTION PROPOSED MACHINE PLAN	DRAWN BY MG	DATE 13/11/24	
		DRAWING No. <b>905-PL-105</b>	REVISION <b>00</b>