



BERESFORD AVENUE

NEWCOMBE PARK

REV	DATE	AMENDMENTS

ADDRESS: Unit C,  
100 Beresford Avenue,  
London, HA0- 1TW

- FIRE DETECTION LEGEND**
- SOUNDER
  - VISUAL INDICATOR (BEACON)
  - 6KG 27A FOAM & 2KG CO2 EXTINGUISHERS
  - AREA COVERED BY SMOKE DETECTIONS
  - BREAK GLASS CALL POINT

**RED LINE MEANING:** The red line denotes the area of the premises to be licensed space

PROJECT:  
2928\_ALPERTON BERESFORD AVENUE

DESCRIPTION  
PROPOSED SITE  
BWS LICENSE LAYOUT

DRAWING NO. ALPERTONFeaspg#BWSPLAN

PHASE 3 ISSUE 01

SYSTEM ID. No. ALPERTONFeasbg#.#.dwg

SCALE DATE  
NTS@A3 27.11.2024

FEASIBILITY MANAGER ANTHONY STAINSBY


TBS PLANNER PRIYANKA

**TESCO**  
FEASIBILITY PLANNING  
STORE PLANNING DEPARTMENT  
PROPERTY SERVICES  
HIGHWOODS BUILDING, KESTREL WAY  
WELWYN GARDEN CITY, HERTFORDSHIRE, AL7 1GB UK  
TELEPHONE : 01707 395150

THE COPYRIGHT AND ALL OTHER RIGHTS IN AND RELATING TO THIS PUBLICATION BELONG TO AND ARE THE SOLE PROPERTY OF TESCO STORES LIMITED. ALL RIGHTS ARE RESERVED. NEITHER THE WHOLE NOR ANY PART OF THIS PUBLICATION MAY BE REPRODUCED OR TRANSMITTED IN ANY FORM OR BY ANY ELECTRONIC OR MECHANICAL MEANS INCLUDING PHOTOCOPYING AND RECORDING OR FROM ANY RETRIEVAL SYSTEM WITHOUT THE PRIOR WRITTEN LICENCE FROM THE OWNER © 2017 TESCO STORES LIMITED.

Assembly House

98

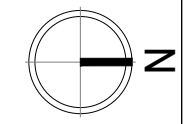


111 109

109b

109a

TOTAL DEPTH OF THE STORE 16.12M

TOTAL WIDTH OF THE STORE 30.00M

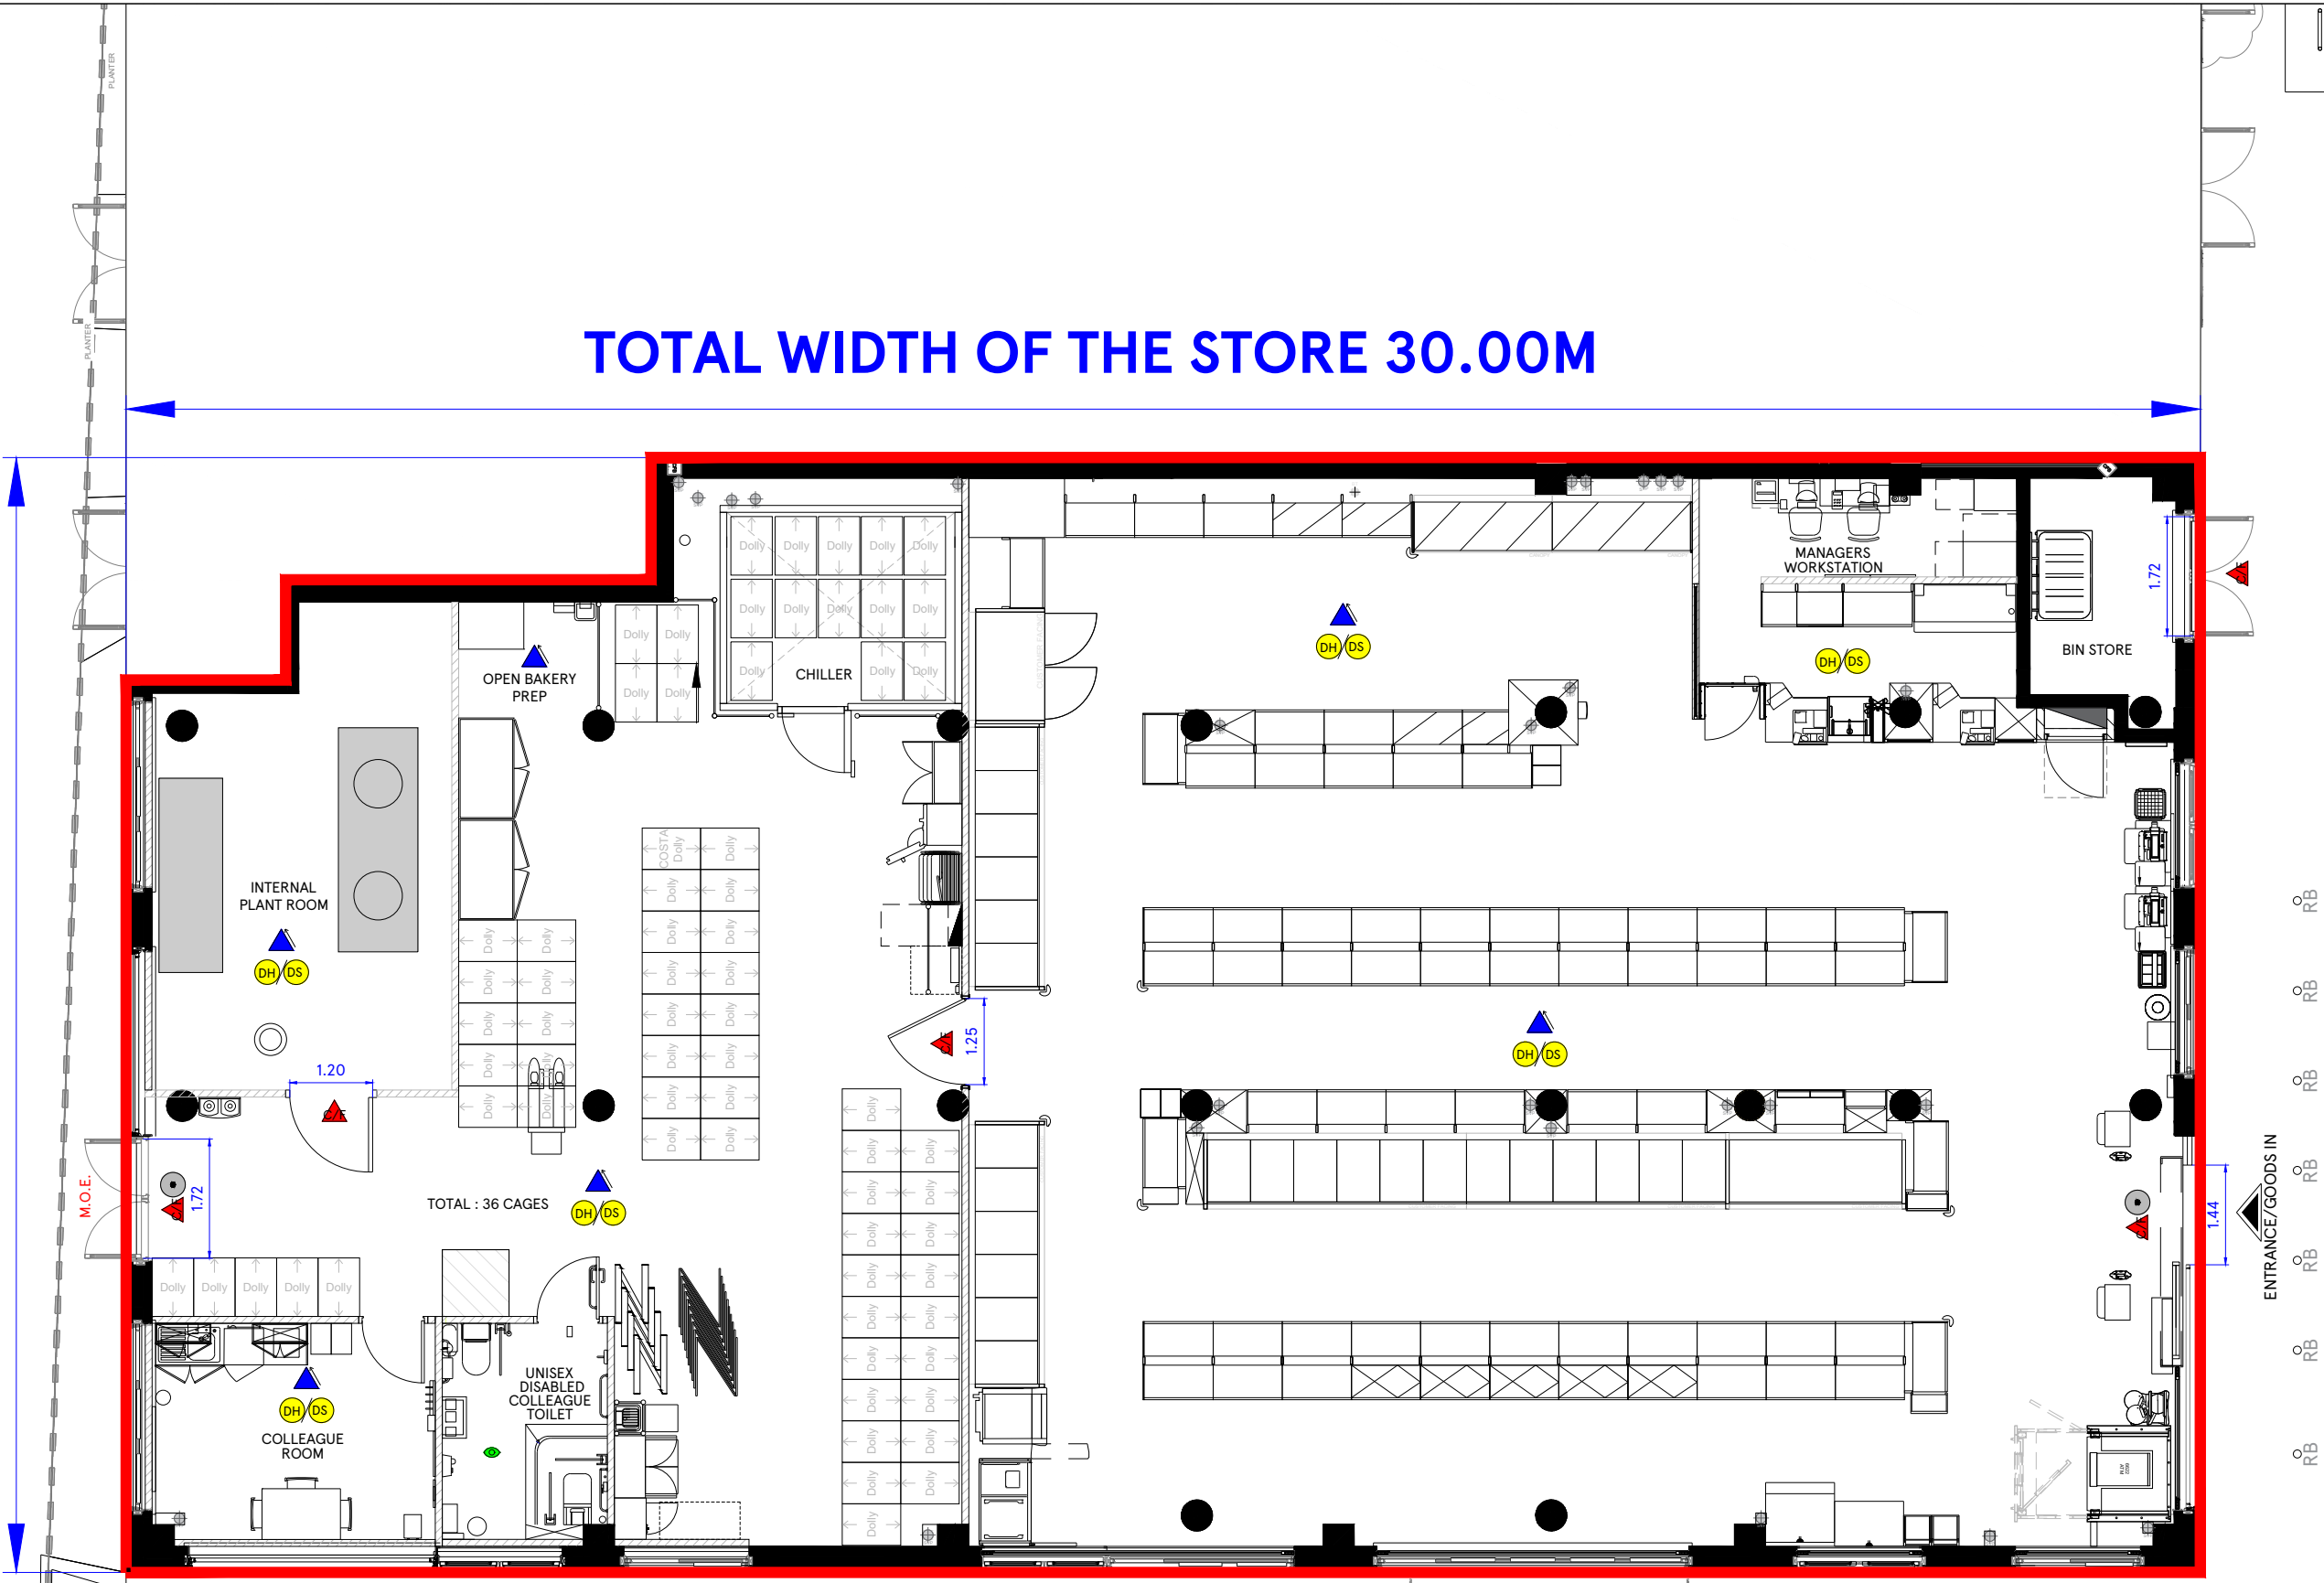

REV	DATE	AMENDMENTS

ADDRESS: Unit C,  
100 Beresford Avenue,  
London, HA0- 1TW

- FIRE DETECTION LEGEND**
- SOUNDER
  - VISUAL INDICATOR (BEACON)
  - 6KG 27A FOAM & 2KG CO2 EXTINGUISHERS
  - AREA COVERED BY SMOKE DETECTIONS
  - BREAK GLASS CALL POINT

**RED LINE MEANING:** The red line denotes the area of the premises to be licensed space

PROJECT:  
2928\_ALPERTON BERESFORD AVENUE

DESCRIPTION  
PROPOSED RETAIL  
BWS LICENSE LAYOUT

DRAWING NO. ALPERTONFeasg##BWSPLAN

PHASE 3 ISSUE 01

SYSTEM ID. No. ALPERTONFeasg##.dwg  
ALPERTONFeasg##.dwg

SCALE 1:100@A3 DATE 27.11.2024

FEASIBILITY MANAGER ANTHONY STAINSBY

TBS PLANNER PRIYANKA

**TESCO**  
FEASIBILITY PLANNING  
STORE PLANNING DEPARTMENT  
PROPERTY SERVICES  
HIGHWOODS BUILDING, KESTREL WAY  
WELWYN GARDEN CITY, HERTFORDSHIRE, AL7 1GB UK  
TELEPHONE : 01707 395150

THE COPYRIGHT AND ALL OTHER RIGHTS IN AND RELATING TO THIS PUBLICATION BELONG TO AND ARE THE SOLE PROPERTY OF TESCO STORES LIMITED. ALL RIGHTS ARE RESERVED. NEITHER THE WHOLE NOR ANY PART OF THIS PUBLICATION MAY BE REPRODUCED OR TRANSMITTED IN ANY FORM OR BY ANY ELECTRONIC OR MECHANICAL MEANS INCLUDING PHOTOCOPYING AND RECORDING OR FROM ANY RETRIEVAL SYSTEM WITHOUT THE PRIOR WRITTEN LICENCE FROM THE OWNER © TESCO STORES LIMITED.