


Relocated 2No.
Parking Spaces

New Landscaped Area

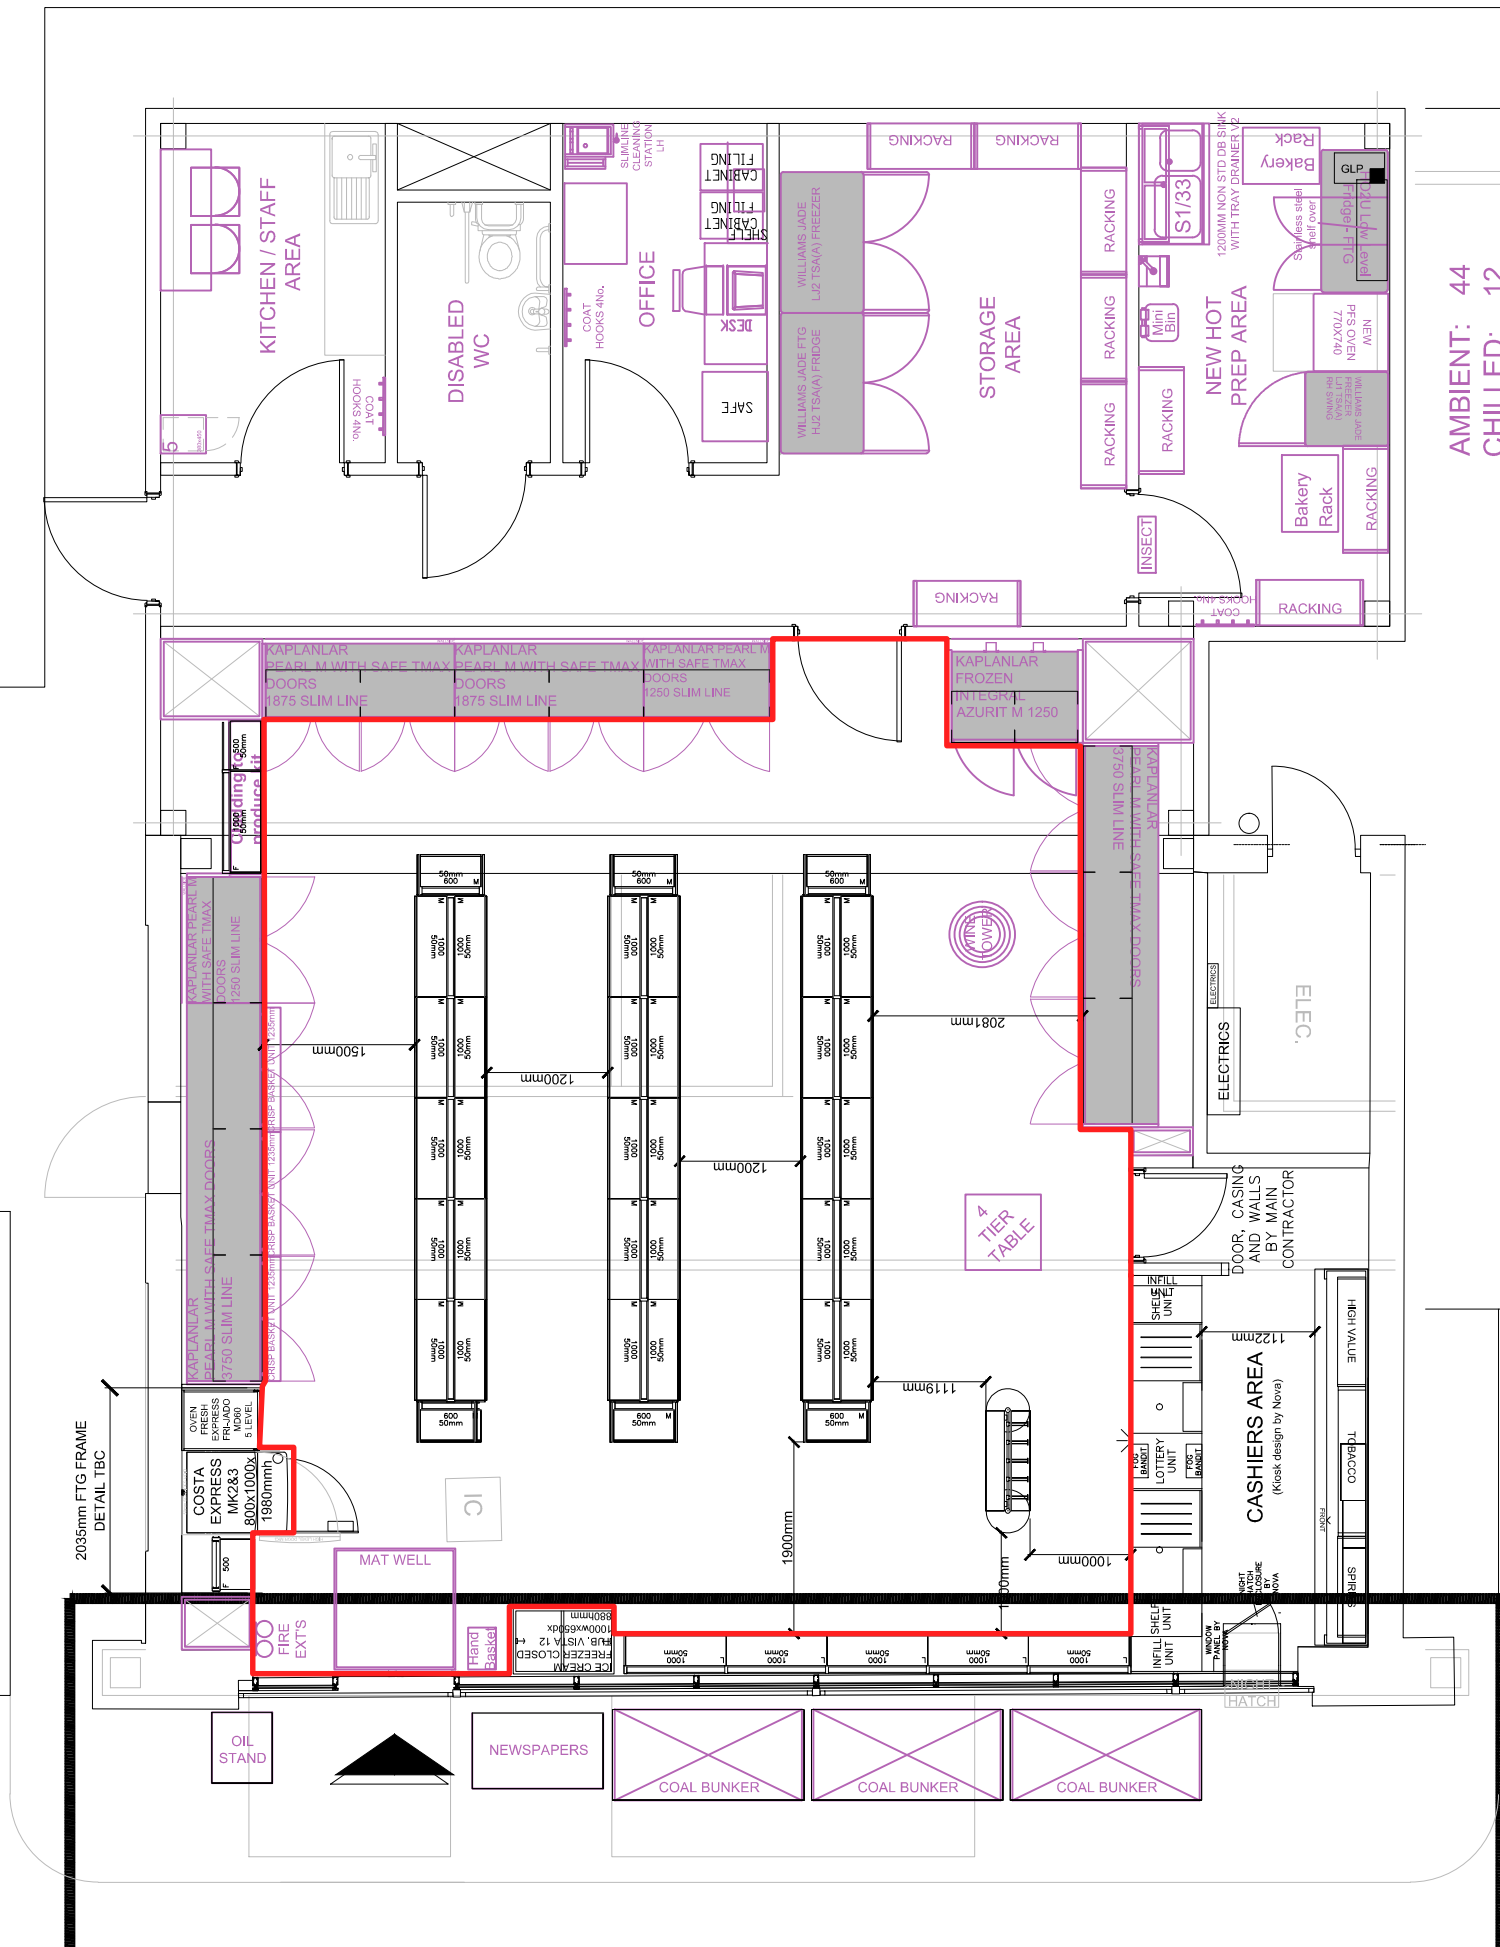

Parking Space

Parking Space

Parking Space

1307/Queensbury

1307/B/SK1/BWSL/001

RETAIL SALES AREA 1223 sq. ft

Scale: 1:75

only scaled on
A3



Wm MORRISON SUPERMARKETS PLC
Property & Development Division

Hillmore House, Gains Lane, Bradford BD3 7JL
Tel: 0845 611 5000 Fax: 0845 611 6738 email: info@wmproperty.co.uk