

1164 Alperton Fire Visio

Size: 5 Aisle 1091 sqm

Inner Length: 47.994 m

Inner Width: 23.340 m

Scale 1:100


Updated: 08_05_2020

Licensed Area

- Emergency Exit Illuminated Sign
- Fire Control Panel
- Fire Exit
- Fire Exit with Push Bar
- Fire Exit with Fire Notice Action Signage

- Void Smoke Detector
- Smoke Detector
- Smoke Detector with Sounder base
- Heat Detector
- Warning Device Bell
- Warning Device Sounder / Beacon
- Optical Fire Detection
- Fire Blanket
- Portable Water Extinguisher
- Portable Foam Extinguisher
- Portable CO2 Extinguisher
- Portable Dry Powder Extinguisher

- Emergency Light
- Call Point
- Warning Device Visual
- Fire Exit Directional Signage
- Void Smoke Detector

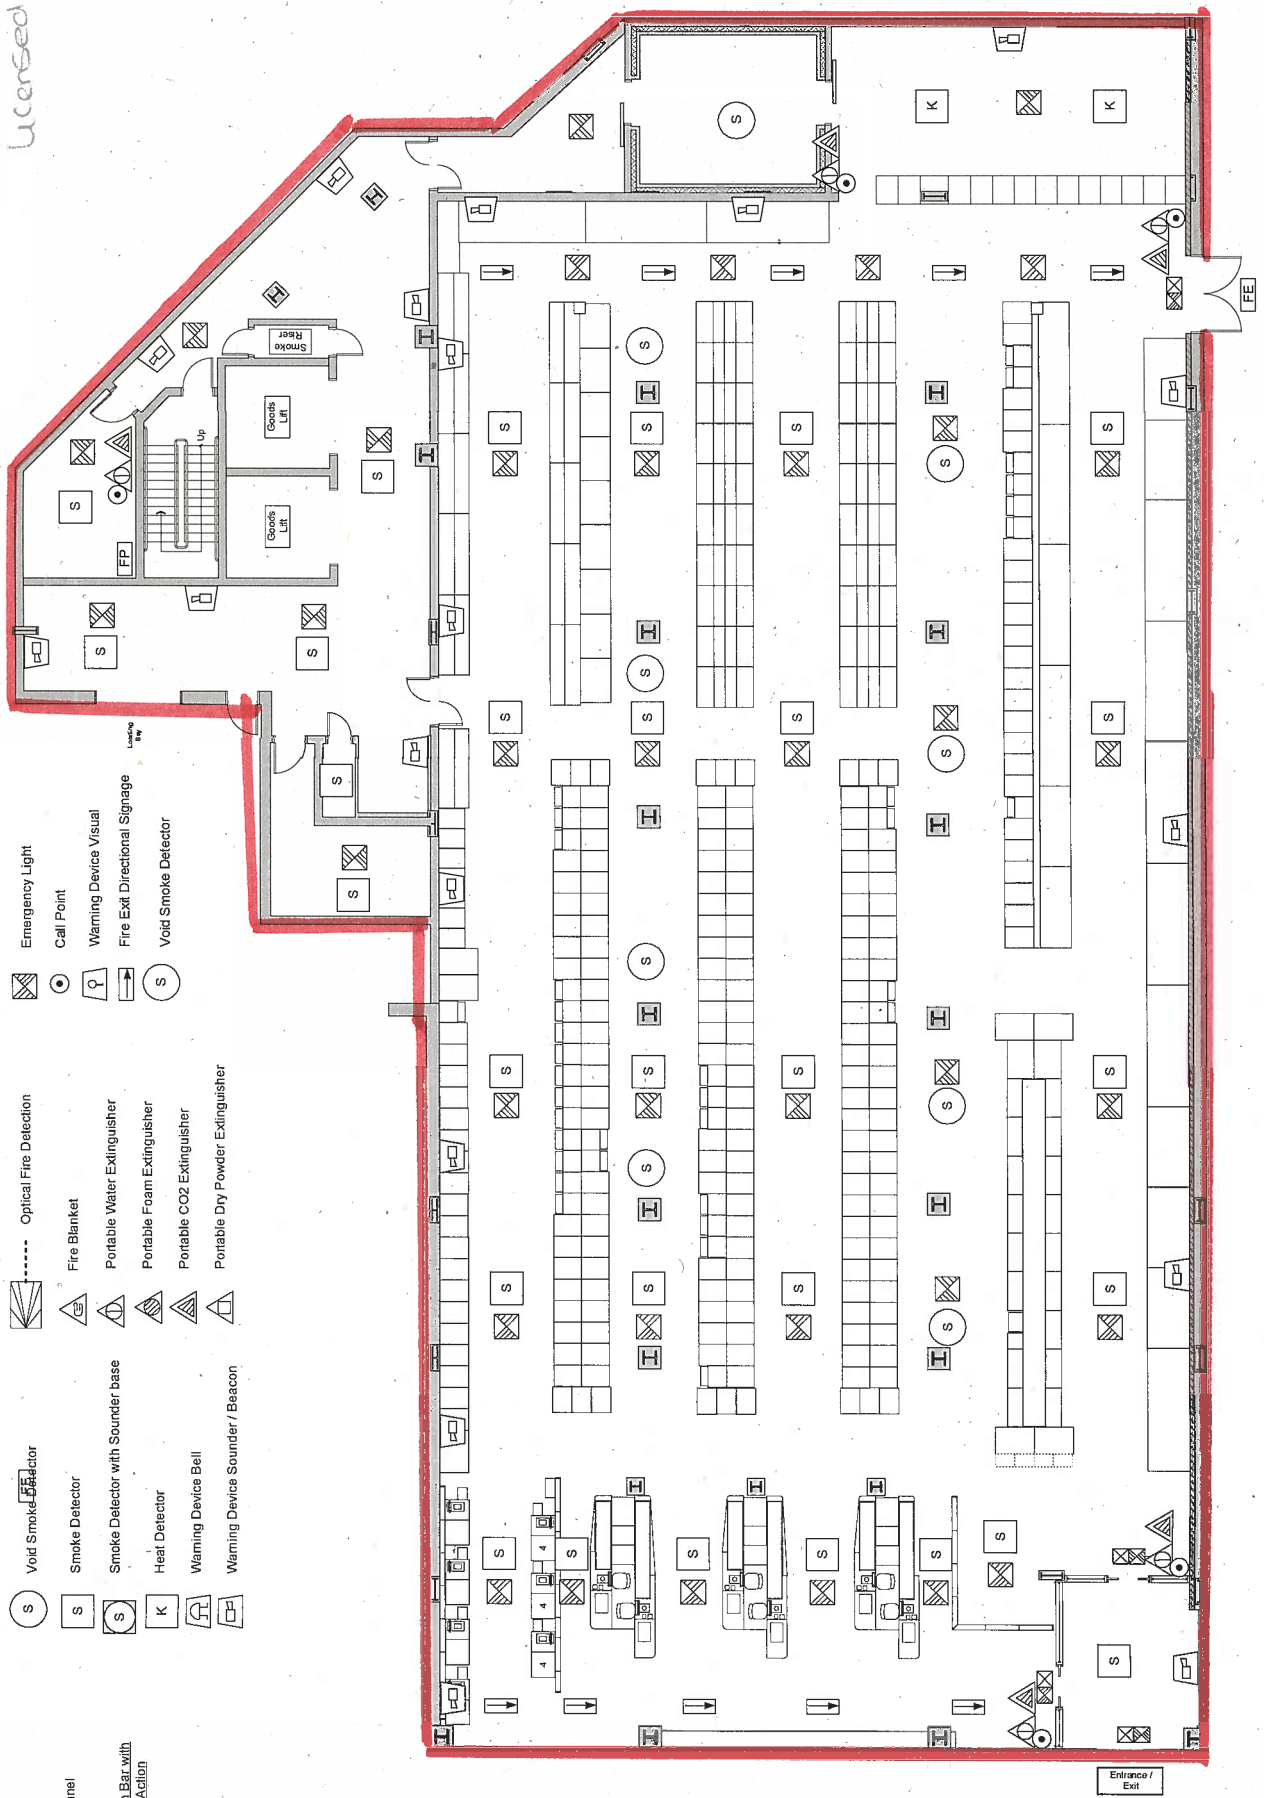

Entrance / Exit